

VILL:- DEVRI

KHASRA NO.	AREA CALCULATION (HEC.)
416	2.15
363	0.18
409	0.126
408	0.052
410	0.05
411	0.21
407	0.035
412	0.18
406	0.02
413	0.52
414	0.16
405	0.10
404	1.01
415	1.11
394	0.24
395	0.0005
389	1.08

VILL:- DEVRI

KHASRA NO.	AREA CALCULATION (HEC.)
387	0.63
440	2.11
388	1.42
442/561	0.10
472/562	2.86
537	0.064
538	0.24
544	3.14
360	0.67
401	0.51
402	0.11
403	0.13
396	0.050
391	0.14
392	0.33
393	0.24
390	0.36

VILL:- SUKHLALPURA

KHASRA NO.	AREA CALCULATION (HEC.)
68	0.0075
69	0.22
70	0.24
71	0.26
72	1.22
69/130	0.26
85	0.34
84	0.30
83	0.27
86	0.20
88	0.20
87	1.21
82	0.30
81	0.52
93	0.1167
89	0.45
90	0.30

VILL:- SUKHLALPURA


KHASRA NO.	AREA CALCULATION (HEC.)
91	1.09
98	0.49
96	0.60
98/113	0.75
97	0.166
100	0.12
101	0.68
102	0.99
103	1.27
95	0.18
92	0.05
80	0.04

VILL:- GOPALPURA

KHASRA NO.	AREA CALCULATION (HEC.)
326	0.50
328	0.059
329	0.061
330	0.18
327	0.15
346	0.14
345	0.063
331	0.72
332	0.54
333	0.23
334	0.17
335	0.82
338	0.59
336	0.40
337	0.15
337/536	0.10
458	0.46

VILL:- GOPALPURA

KHASRA NO.	AREA CALCULATION (HEC.)
457	0.32
456/528	0.56
455/527	0.32
444	0.017
445	0.013
448	0.017
449	0.019
450	0.012
451	0.0076
452	0.0033
455	0.58
456	0.71
459	0.41
460	0.38
461/492	0.11
461	3.25
462	0.10
464	0.77
538	0.23

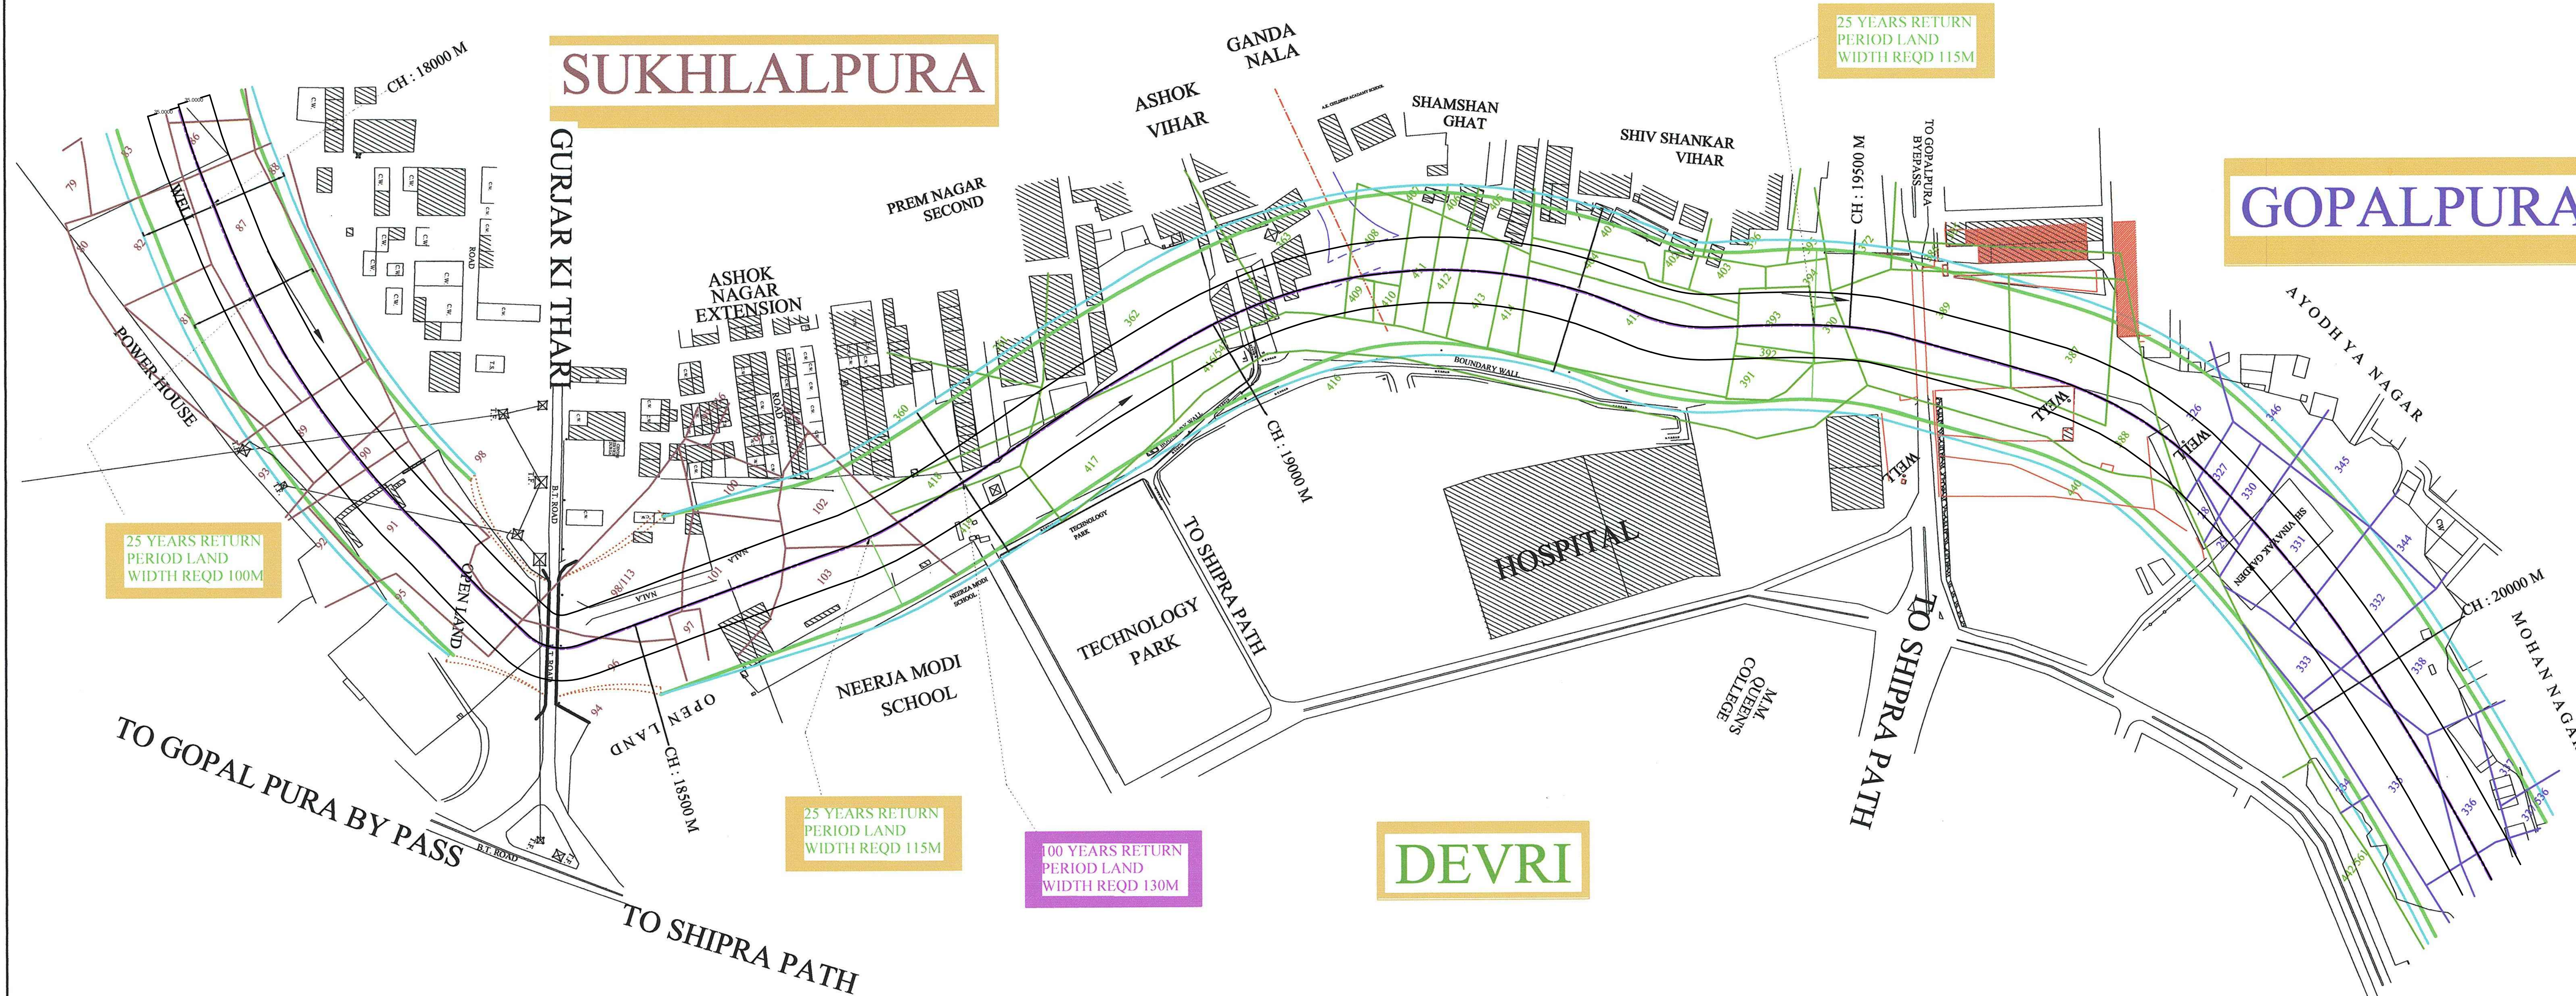

PLAN

SHEET NO.10

NOTE :
All dimensions are in metres
unless otherwise indicate.

LEGEND : PLAN

- Proposed Centre Line
- Top Width For 25 Years Flood Frequency
- Land Width Req'd. For 100 Years Flood Frequency



NO.	DATE	DESCRIPTION	DRAWN	CHECKED	APPROVED
REVISIONS					

THIS DRAWING IS THE
SOLE PROPERTY OF
JAIPUR DEVELOPMENT AUTHORITY
IT IS SUBJECT TO THEIR
RECALL AND MUST NOT
BE LENT OR COPIED OR
REPRODUCED WITHOUT
THEIR WRITTEN PERMISSION
NOR USED FOR ANY
PURPOSED OTHER THAN
FOR WHICH IT IS ISSUED.

DESIGNED	SUJ.K
DRAWN	DEEPIKA
CHECKED	SUJ.K
APPROVED	S.K.BHARDWAJ
DATE	JAN.2009

CLIENT: JAIPUR DEVELOPMENT AUTHORITY	
JOB NO. C - 702	JOB : CONSULTANCY FOR DESIGN OF STORM WATER DRAIN
TITLE : PROPOSED PLAN OF AMANISHA KA NALLAH WITH KHASRA NO.S	
SCALE : 1CM : 40M.	DRG. NO. SCPL/702/01
REV.	
SNC - LAVALIN	
Span Consultants Pvt. Ltd. (A Member of SNC - LAVALIN Group)	
Mindmill Corporate Tower 4th & 5th Floor, Plot 246, Sector - 16A, Film City Noida, Up 201301	