

VILL:- GOPALPURA

KHASRA NO.	AREA CALCULATION (HEC.)
326	0.50
328	0.059
329	0.061
330	0.18
327	0.15
346	0.14
345	0.063
331	0.72
332	0.54
333	0.23
334	0.17
335	0.82
338	0.59
336	0.40
337	0.15
337/536	0.10
458	0.46

VILL:- GOPALPURA


KHASRA NO.	AREA CALCULATION (HEC.)
457	0.32
456/528	0.56
455/527	0.32
444	0.017
445	0.013
448	0.017
449	0.019
450	0.012
451	0.0076
452	0.0033
455	0.58
456	0.71
459	0.41
460	0.38
461/492	0.11
461	3.25
462	0.10
464	0.77
538	0.23

VILL:- JHALANA CHOUD

KHASRA NO.	AREA CALCULATION (HEC.)
68	4.86
69	0.010
70	0.09
71	0.037
67	0.28
65	0.050
66	0.41
73	0.0005
64	5.08
61	3.00
78	0.12
79	0.009
91	2.33
92	0.51
192	2.82
193	2.50
194	0.36
195	2.98
233	0.0021


VILL:- JHALANA CHOUD

KHASRA NO.	AREA CALCULATION (HEC.)
239	1.80
237	0.76
238	1.14
235	0.24
270	0.037
236	0.22
240/381	0.060
241	0.12
240	0.12
241/382	0.090
242	0.36
245	0.45
246	0.045
247	0.078
248	0.17
249	0.027
250	0.027
254	0.037
253	0.055

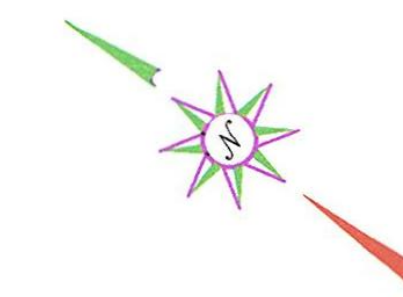

JHALANA CHOUD

GOPALPURA

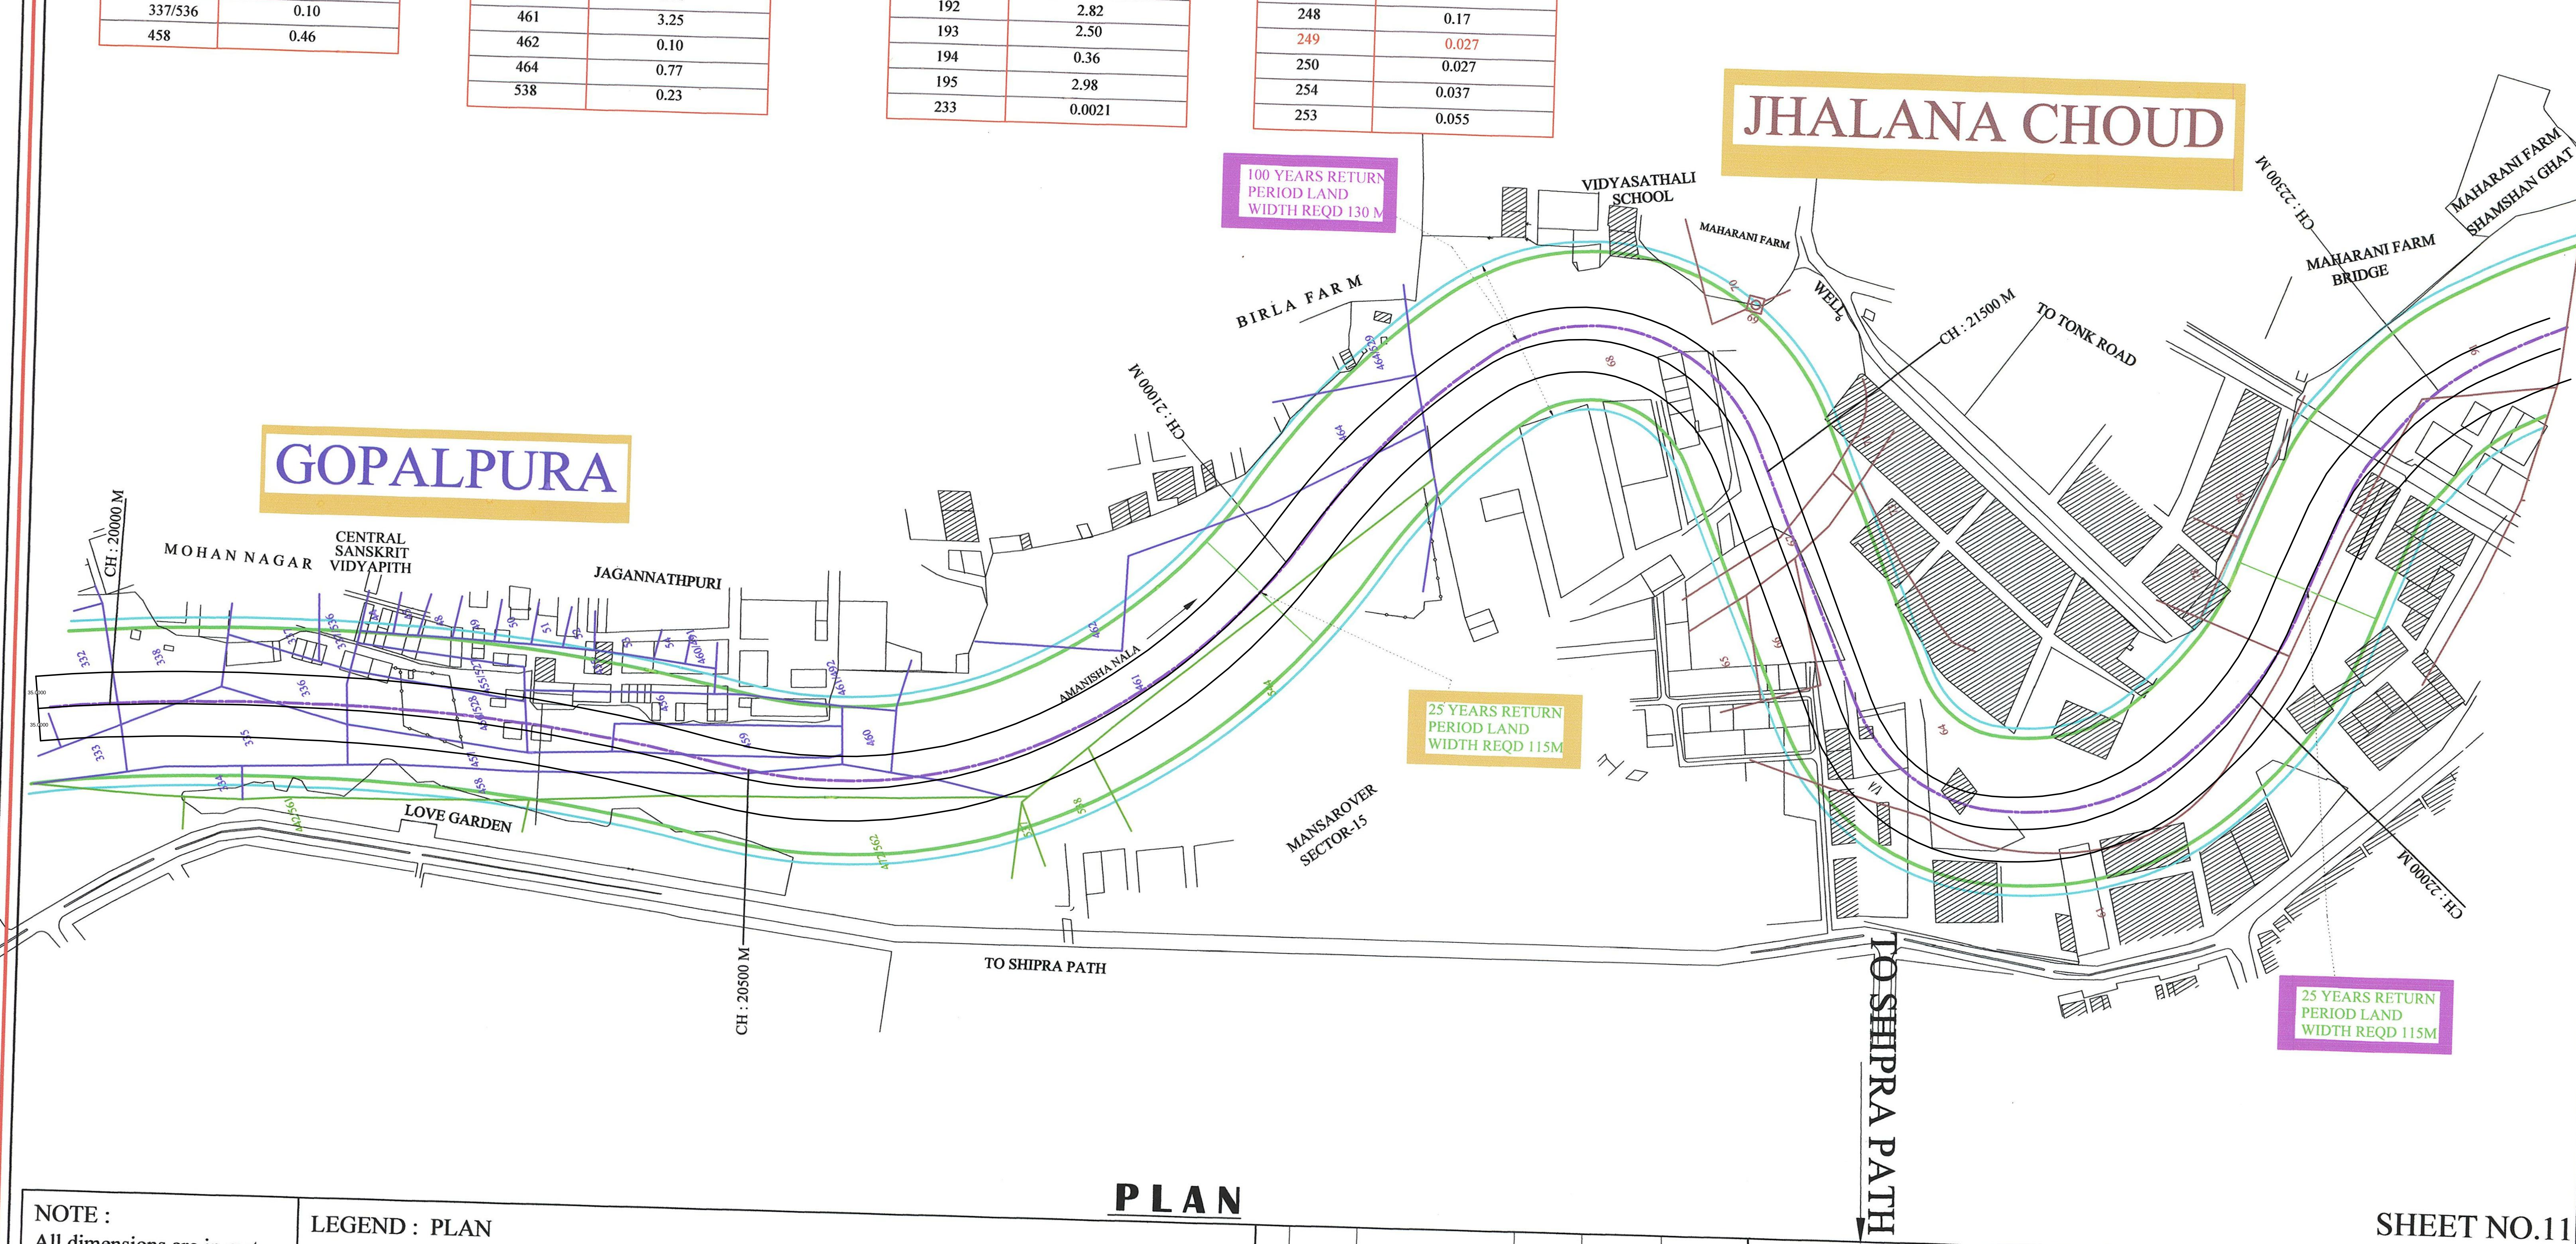

PLAN

SHEET NO.11

NOTE :
All dimensions are in metres
unless otherwise indicate.

LEGEND : PLAN

1. Proposed Centre Line
2. Top Width For 25 Years Flood Frequency
3. Land Width Req'd. For 100 Years Flood Frequency



NO.	DATE	DESCRIPTION	DRAWN	CHECKED	APPROVED
REVISIONS					

THIS DRAWING IS THE
SOLE PROPERTY OF
JAIPUR DEVELOPMENT AUTHORITY
IT IS SUBJECT TO THEIR
RECALL AND MUST NOT
BE LENT OR COPIED OR
REPRODUCED WITHOUT
THEIR WRITTEN PERMISSION
NOR USED FOR ANY
PURPOSED OTHER THAN
FOR WHICH IT IS ISSUED.

DESIGNED	SIJU.K
DRAWN	DEEPIKA
CHECKED	SIJU.K
APPROVED	S.K.BHARDWAJ
DATE	JAN 2009

CLIENT: JAIPUR DEVELOPMENT AUTHORITY	
JOB NO. C-702	JOB : CONSULTANCY FOR DESIGN OF STORM WATER DRAIN
TITLE : PROPOSED PLAN OF AMANISHA KA NALLAH WITH KHASRA NO.S	
SCALE : 1CM : 40M.	DRG. NO. SCPL/702/01
SNC - LAVALIN	
Span Consultants Pvt. Ltd. (A Member of SNC - LAVALIN Group)	
Madhuli Corporate Tower 4th & 5th Floor, Plot 24a, Sector - 16a, Film City Noida, Up 201301	