

VILL:- JHALANA CHOUD

KHASRA NO.	AREA CALCULATION (HEC.)
68	4.86
69	0.010
70	0.09
71	0.037
67	0.28
65	0.050
66	0.41
73	0.0005
64	5.08
61	3.00
78	0.12
79	0.009
91	2.33
92	0.51
192	2.82
193	2.50
194	0.36
195	2.98
233	0.0021

VILL:- JHALANA CHOUD

KHASRA NO.	AREA CALCULATION (HEC.)
239	1.80
237	0.76
238	1.14
235	0.24
270	0.037
236	0.22
240/381	0.060
241	0.12
240	0.12
241/382	0.090
242	0.36
245	0.45
246	0.045
247	0.078
248	0.17
249	0.027
250	0.027
254	0.037
253	0.055

VILL:- JHALANA CHOUD



KHASRA NO.	AREA CALCULATION (HEC.)
255	0.076
244	0.096
243	0.31
269	1.11
256	0.37
257	0.21
258	0.11
259	0.25
267	0.21
268	0.41
304	0.87
266/289	0.055
266	0.082
267	0.21
262	0.052
261	0.040
260	0.069
259	0.25
265	0.23

VILL:- JHALANA CHOUD

KHASRA NO.	AREA CALCULATION (HEC.)
284	0.21
312	0.091
313	0.082
310	0.19
311	0.11
308	0.070
309	0.17
306	0.09
305	0.09
307	0.065
320	0.056
321	0.83
353	0.11
352	0.095
357	0.70
358	0.16
360	0.0021
359	0.62

VILL:- JHALANA CHOUD

KHASRA NO.	AREA CALCULATION (HEC.)
356	0.076
355	0.021
371	0.21
367	0.13
366	0.66
365	0.080
369	0.28
368	0.11
370	0.05
263	0.06

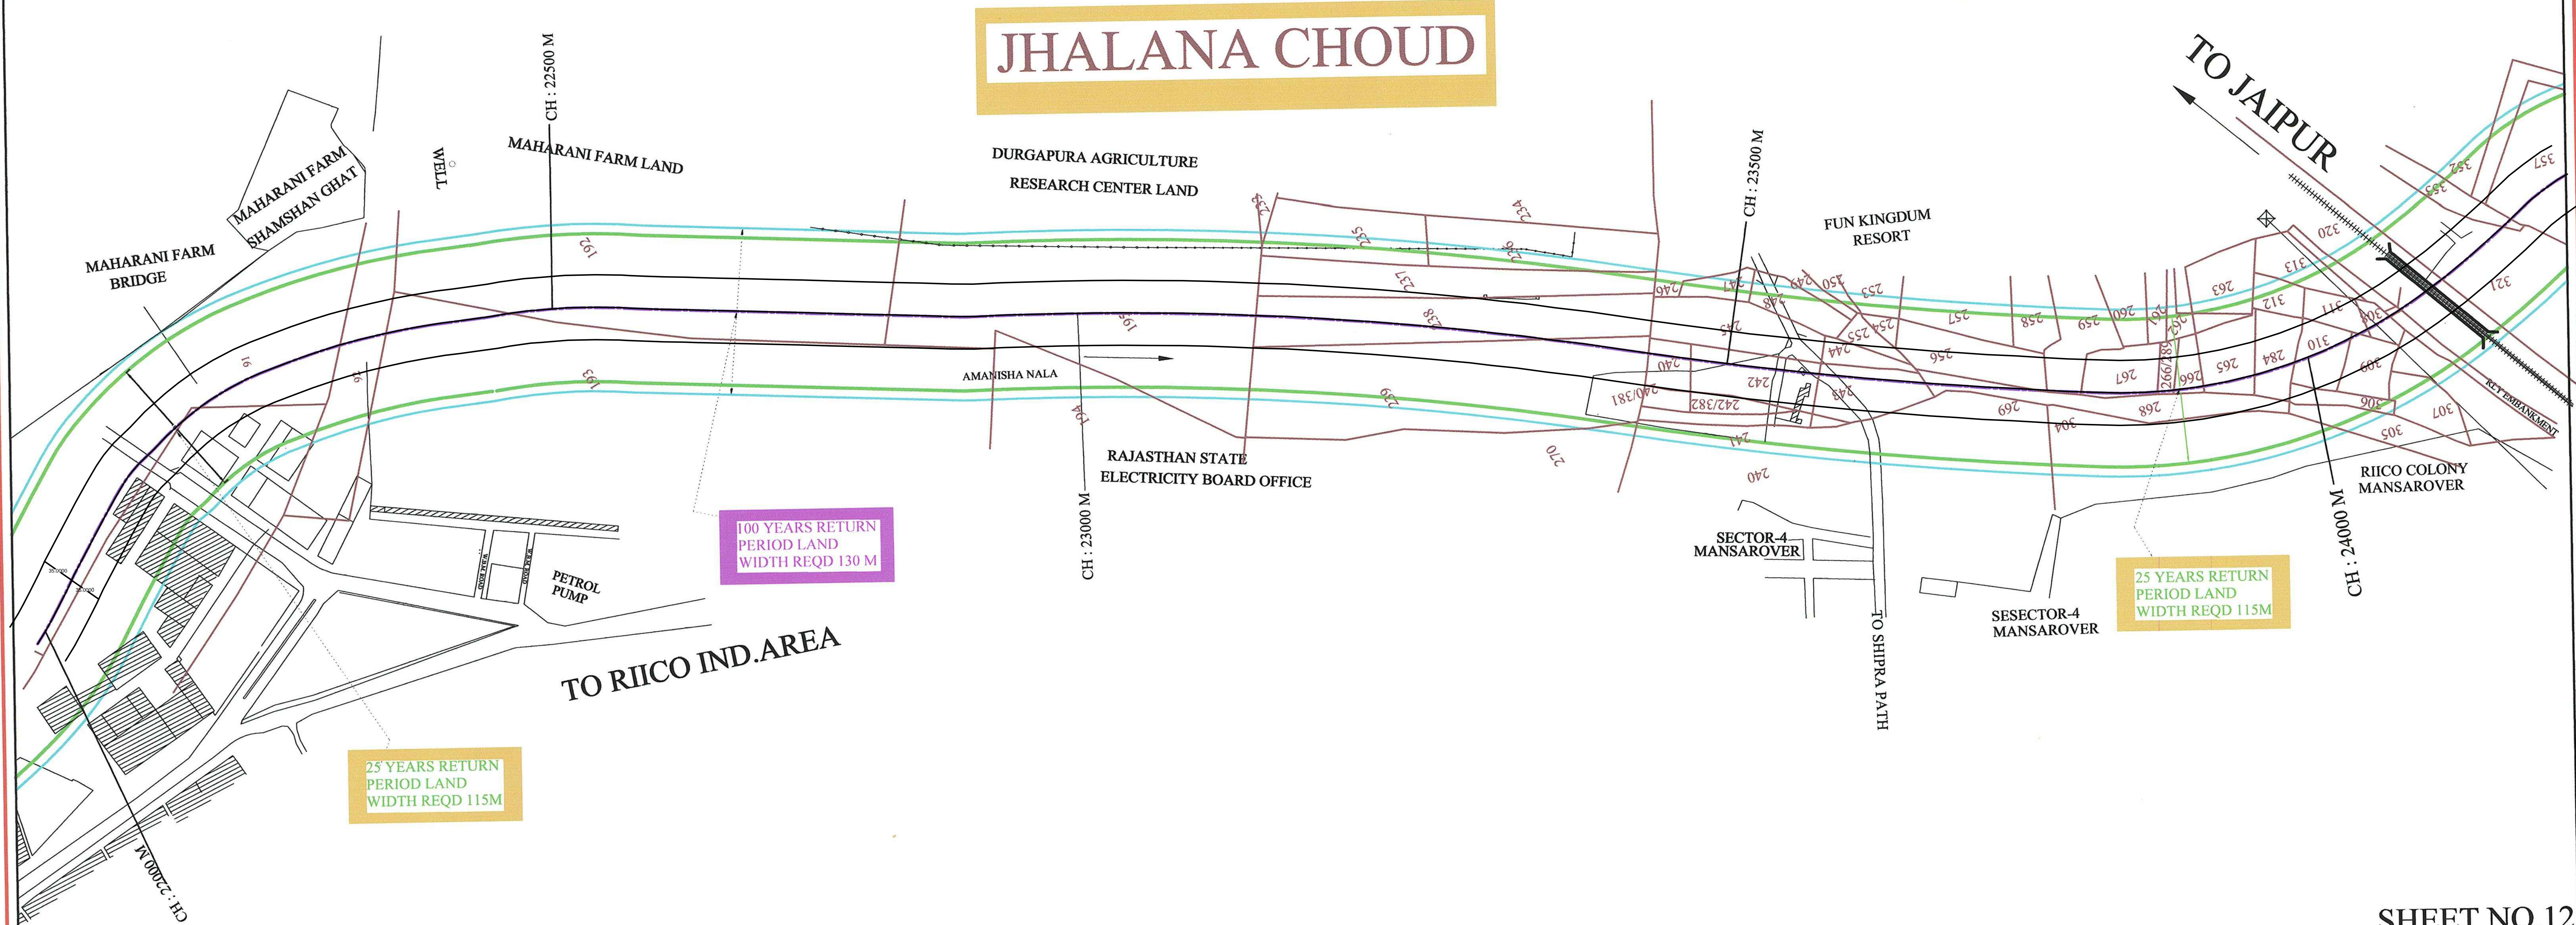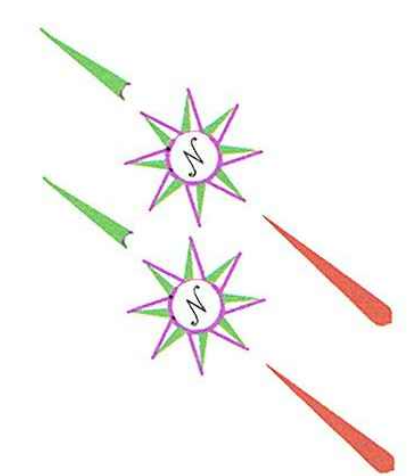


PLAN

SHEET NO.12

NOTE :
All dimensions are in metres
unless otherwise indicate.

LEGEND : PLAN

1. Proposed Centre Line
2. Top Width For 25 Years Flood Frequency
3. Land Width Reqd. For 100 Years Flood Frequency

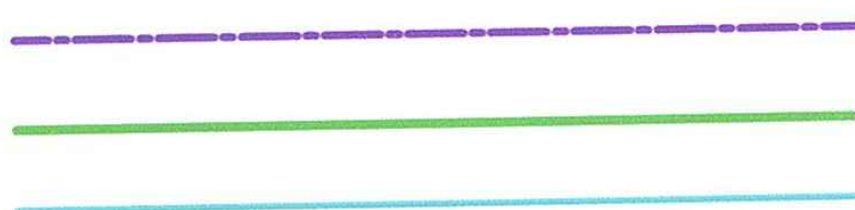

NO.	DATE	DESCRIPTION	DRAWN	CHECKED	APPROVED
REVISIONS					

THIS DRAWING IS THE
SOLE PROPERTY OF
JAIPUR DEVELOPMENT AUTHORITY
IT IS SUBJECT TO THEIR
RECALL AND MUST NOT
BE LENT OR COPIED OR
REPRODUCED WITHOUT
THEIR WRITTEN PERMISSION
NOR USED FOR ANY
PURPOSED OTHER THAN
FOR WHICH IT IS ISSUED.

DESIGNED	SIU.K
DRAWN	DEEPIKA
CHECKED	SIU.K
APPROVED	S.K.BHARDWAJ
DATE	JAN.2009

CLIENT: JAIPUR DEVELOPMENT AUTHORITY			
JOB NO. C - 702	JOB : CONSULTANCY FOR DESIGN OF STROM WATER DRAIN		
TITLE : PROPOSED PLAN OF AMANISHA KA NALLAH WITH KHASRA NO.S			
SCALE : ICM : 40M.	DRG. NO.	SCPL/702/01	REV.
SNC - LAVALIN			
Span Consultants Pvt. Ltd. (A Member of SNC - LAVALIN Group)			
Mindmill Corporate Tower 4th & 5th Floor, Plot 24a, Sector - 16a, Film City Noida, Up 201301			

JHALANA CHAUD