

VILL:- JHALANA CHOUD

KHASRA NO.	AREA CALCULATION (HEC.)
284	0.21
312	0.091
313	0.082
310	0.19
311	0.11
308	0.070
309	0.17
306	0.09
305	0.09
307	0.065
320	0.056
321	0.83
353	0.11
352	0.095
357	0.70
358	0.16
360	0.0021
359	0.62

VILL:- JHALANA CHOUD

KHASRA NO.	AREA CALCULATION (HEC.)
356	0.076
355	0.021
371	0.21
367	0.13
366	0.66
365	0.080
369	0.28
368	0.11
370	0.05
263	0.06

VILL:- BADH DHOLKA

KHASRA NO.	AREA CALCULATION (HEC.)
21	0.63
50	0.060
49	0.14
39	0.065
48	0.41
51	0.31
19	0.090
22	0.094
53	0.10
52	0.15
57	0.096
94/105	0.11
56	0.40
55	0.40
54	0.13
25/495	0.12
34	0.15
84	0.18
33	0.50
24	0.15
23	0.093
25	0.27

VILL:- BADH DHOLKA

KHASRA NO.	AREA CALCULATION (HEC.)
26	0.088
27	0.30
28	0.11
85	0.23
86	0.21
87	0.061
29	0.18
30	0.13
62	0.030
31	0.13
32	0.050
65	0.21
64	0.063
99	0.0038
73	0.10
72	0.27
74	0.27
75	0.14
98	0.47
92	0.070
97	0.13

VILL:- SANGANER



KHASRA NO.	AREA CALCULATION (HEC.)
3510	0.44
3511	0.75
3508	0.40
3512	0.32
3509	0.36
3519	0.14
3521	0.15
3520	0.19
3517	0.042
3517/4925	0.0 52
3523	0.17
3522	0.19
3529	0.045
3528	0.14
3530	0.046
3525	0.29
3526	0.34
3526/4997	0.092

VILL:- SANGANER

KHASRA NO.	AREA CALCULATION (HEC.)
3527	0.55
3587	0.052
3586	0.15
3582	0.27
3581	4.303
3583	0.33
3585	0.48
3588	0.06
3584	0.28
3580	0.037
3599	0.085
3598	0.16
3584	0.28
3621	0.22
3620	0.27
3618	0.56

VILL:- SANGANER

KHASRA NO.	AREA CALCULATION (HEC.)
3638	0.093
3637	0.10
3622	0.18
3575	0.039
3623	0.12
3636	0.080
3639	0.08
3641	0.43
3640	0.26
3630	0.020
3631	0.13
3642+ 3634	0.41
3632	0.19
3633	0.16
3643	0.16
3646	0.11
3647	0.11
3649	0.027

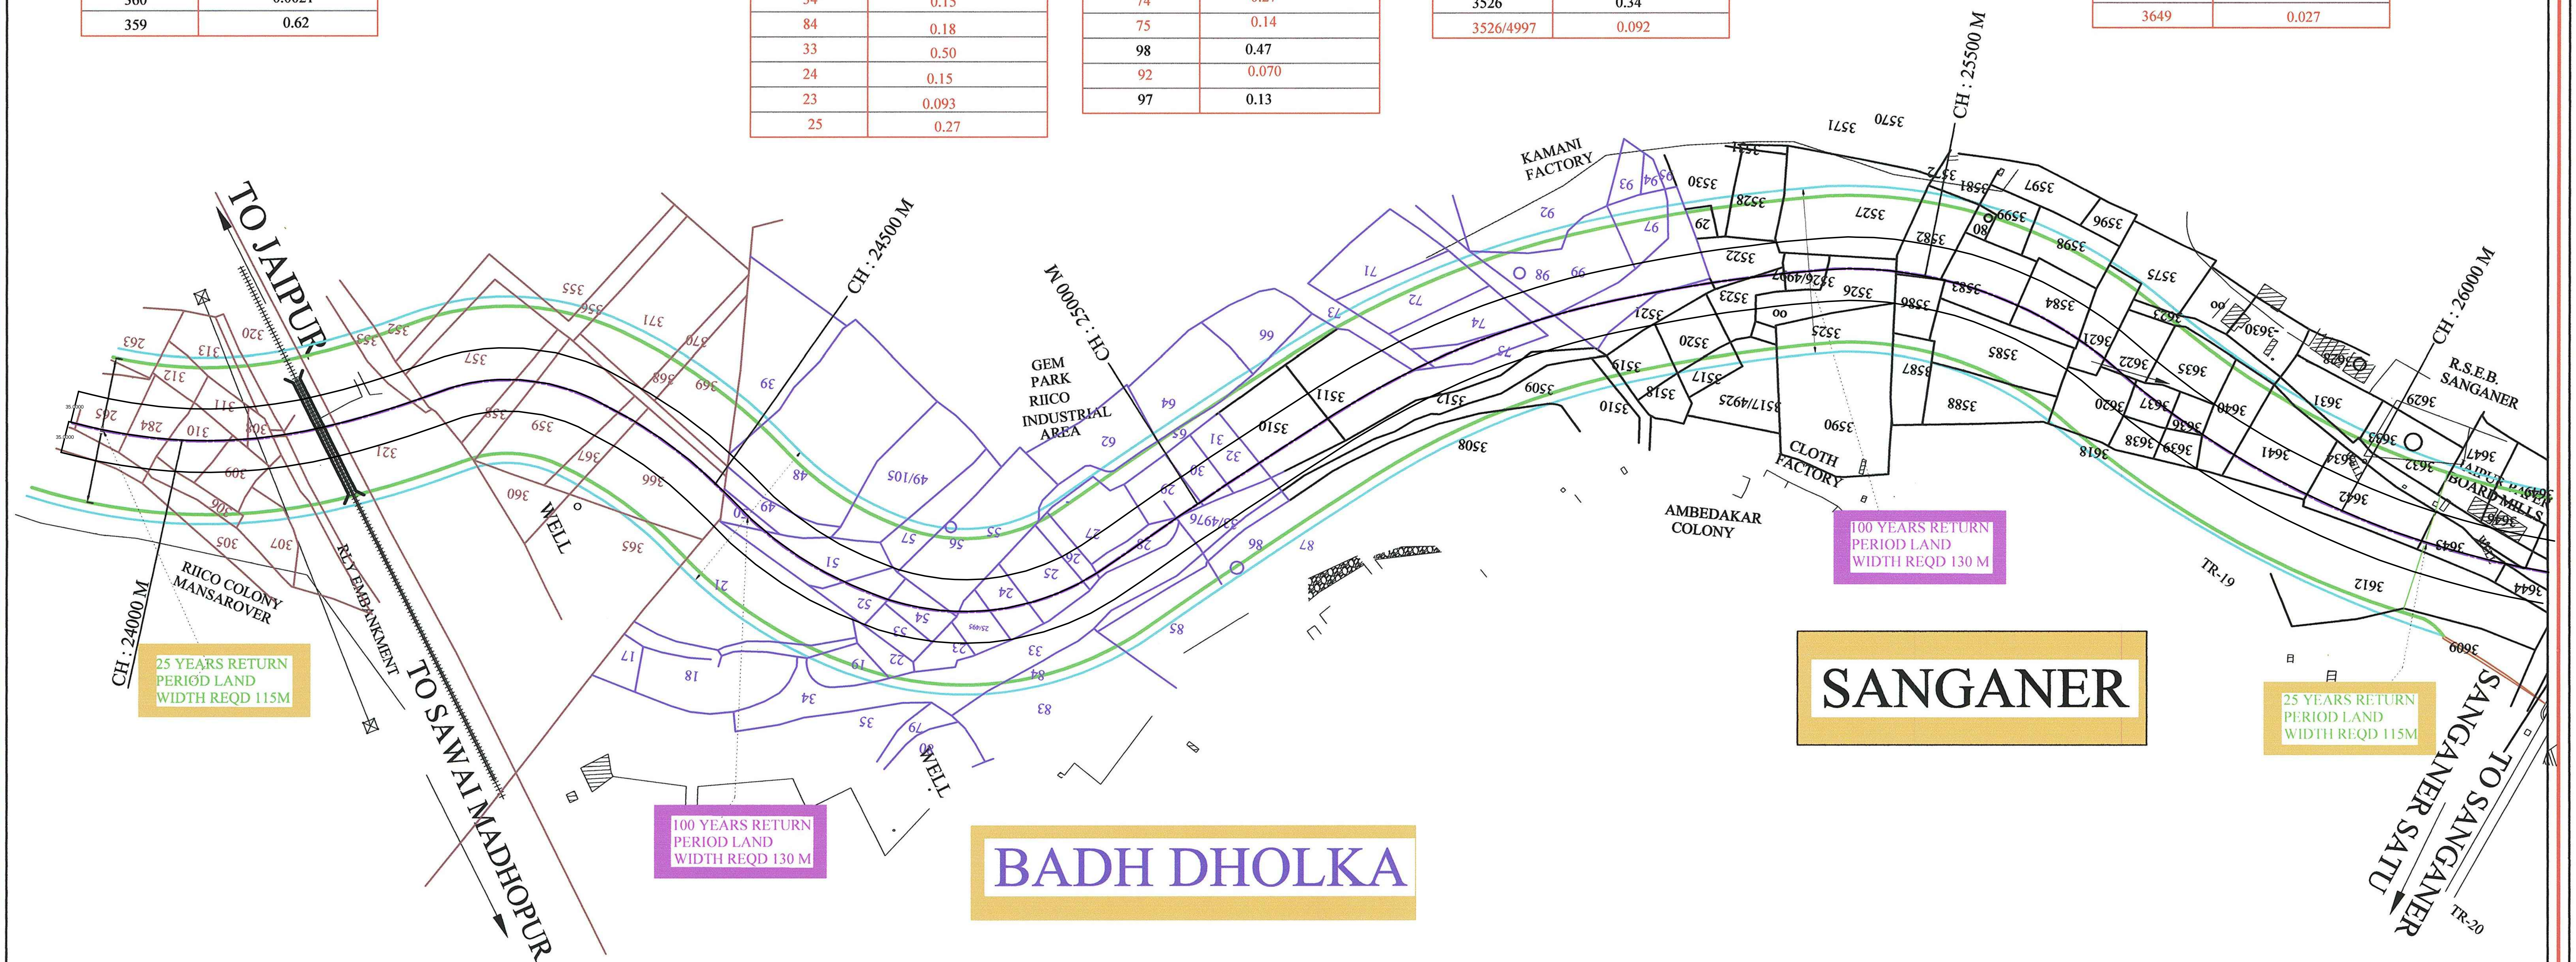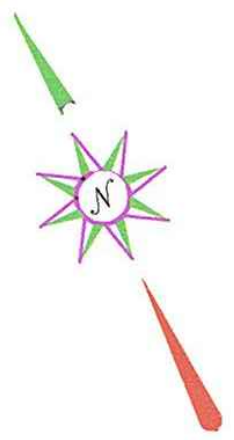

PLAN


SHEET NO.13

NOTE :

All dimensions are in metres unless otherwise indicate.

LEGEND : PLAN

1. Proposed Centre Line
2. Top Width For 25 Years Flood Frequency
3. Land Width Req'd. For 100 Years Flood Frequency

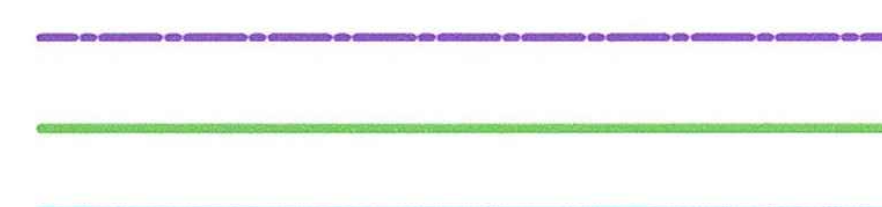

NO.	DATE	DESCRIPTION	DRAWN	CHECKED	APPROVED
REVISIONS					

THIS DRAWING IS THE SOLE PROPERTY OF JAIPUR DEVELOPMENT AUTHORITY. IT IS SUBJECT TO THEIR RECALL AND MUST NOT BE LENT OR COPIED OR REPRODUCED WITHOUT THEIR WRITTEN PERMISSION NOR USED FOR ANY PURPOSE OTHER THAN FOR WHICH IT IS ISSUED.

DESIGNED	SIJU.K
DRAWN	DEEPIKA
CHECKED	SIJU.K
APPROVED	S.K.BHARDWAJ
DATE	JAN.2009

CLIENT: JAIPUR DEVELOPMENT AUTHORITY			
JOB NO. C - 702		JOB : CONSULTANCY FOR DESIGN OF STROM WATER DRAIN	
TITLE : PROPOSED PLAN OF AMANISHA KA NALLAH WITH KHASRA NO.S			
SCALE : 1CM : 40M.		DRG. NO. SCPL/702/01	REV.
SNC - LAVALIN			
Span Consultants Pvt. Ltd. (A Member of SNC - LAVALIN Group)			
Mindmill Corporate Tower 4th & 5th Floor, Plot 24a, Sector - 16a, Film City Noida, Up 201301			