



KHASRA NO.	AREA CALCULATION (HEC.)
1101	0.27
1560	4.53
1574	0.010
1520	0.13
1573	0.043
1561	3.45
1469	0.42
1575/2457	0.06
1547	0.89
1562/2502	0.65
1559	1.50
1562	2.09
1559/2060	0.68
1558	2.17
1557	0.08
1556	1.88
1555	0.50

KHASRA NO.	AREA CALCULATION (HEC.)
343	0.46
344	1.19
345	0.51
347	0.012
351	1.06
352	0.91
353	0.27
354	14.06
414	3.25
413	1.49

SHYOPUR

KHASRA NO.	AREA CALCULATION (HEC.)
671	0.64
669	3.47
667	0.21
668	1.76
660	0.19
613	0.46
614	0.05
611	0.15
610	0.03
616	10.34
599	0.70

DHELAWAS

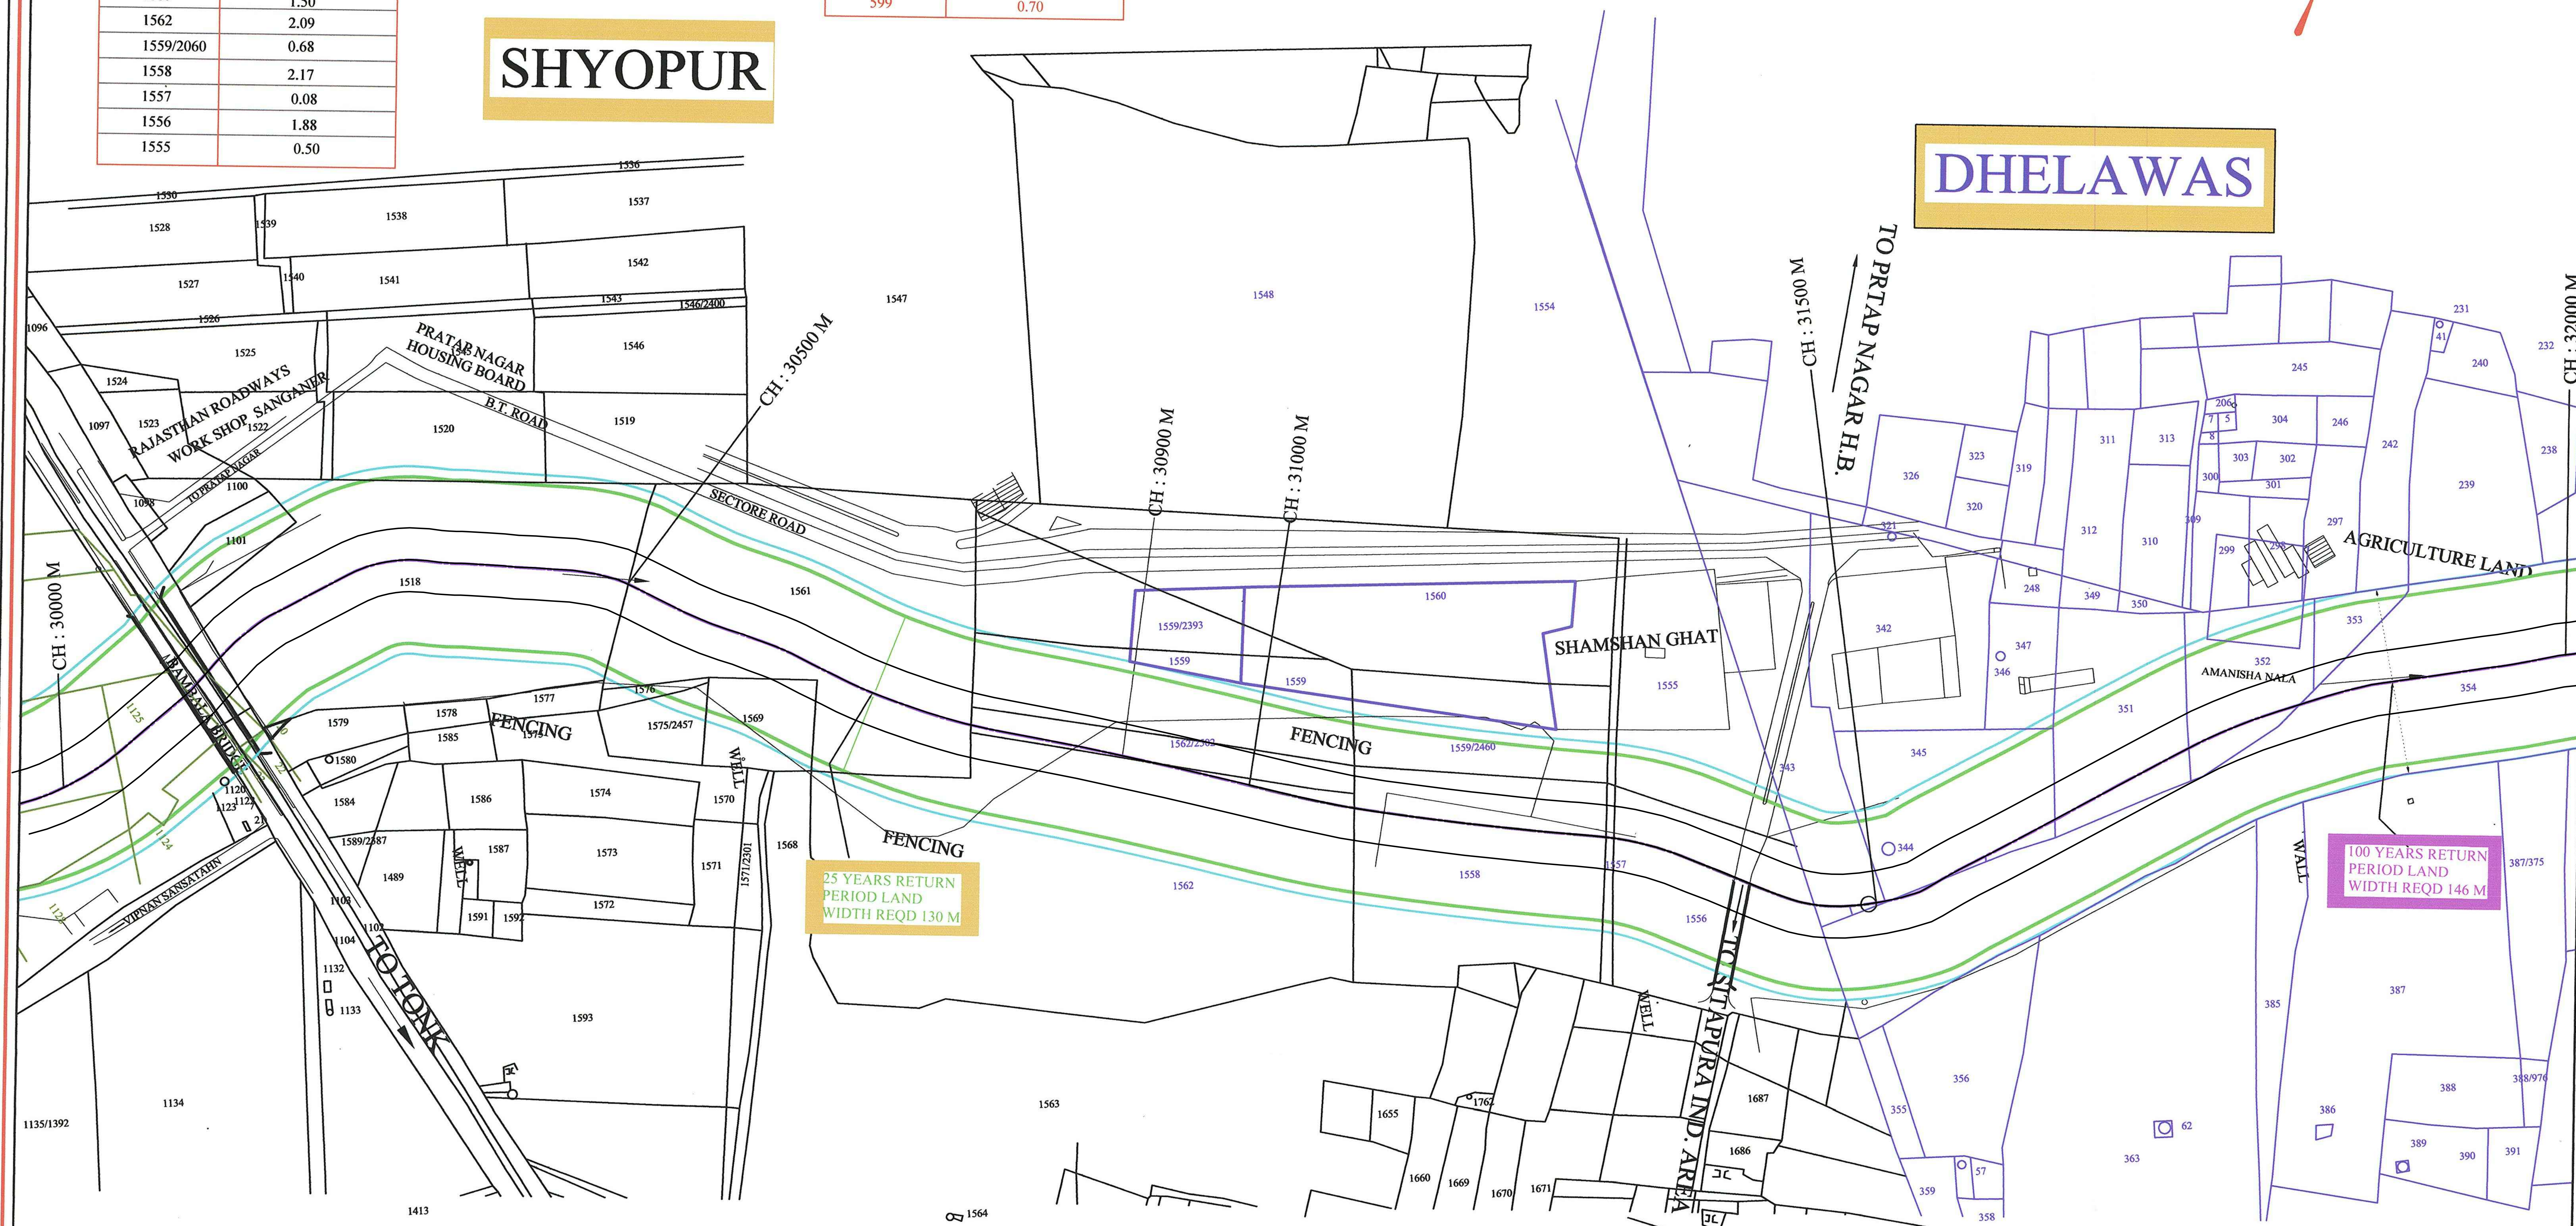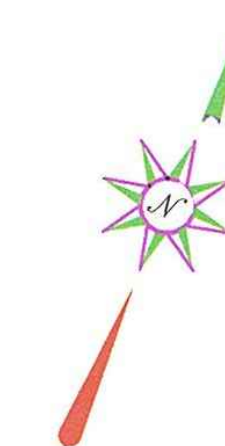

PLAN

SHEET NO.16

All dimensions are in metres
unless otherwise indicate.

1. Proposed Centre Line
2. Top Width For 25 Years Flood Frequency
3. Land Width Req'd. For 100 Years Flood Frequency

NO.	DATE	DESCRIPTION	DRAWN	CHECKED	APPROVED
REVISIONS					

ED	THIS DRAWING IS THE SOLE PROPERTY OF JAIPUR DEVELOPMENT AUTHORITY IT IS SUBJECT TO THEIR RECALL AND MUST NOT BE LENT OR COPIED OR REPRODUCED WITHOUT THEIR WRITTEN PERMISSION NOR USED FOR ANY PURPOSED OTHER THAN FOR WHICH IT IS ISSUED.

DESIGNED DRAWN CHECKED APPROVED DATE	DESIGNED	SIJU.K
	DRAWN	DEEPIKA
	CHECKED	SIJU.K
	APPROVED	S.K.BHARDWAJ
	DATE	JAN.2009

CLIENT: JAIPUR DEVELOPMENT AUTHORITY			
JOB NO. C-702		JOB : CONSULTANCY FOR DESIGN OF STROM WATER DRAIN	
TITLE : PROPOSED PLAN OF AMANISHA KA NALLAH WITH KHASRA NO.S			
SCALE : 1CM = 40M.		DRG. NO. SCPL/702/01	REV.



SNC - LAVALIN

Span Consultants Pvt. Ltd. (A Member of SNC - LAVALIN Group)

Mindmill Corporate Tower 4th & 5th Floor, Plot 24A, Sector - 16A, Film City Noida, UG 203101