

VILL:- KISHANPURA


KHASRA NO.	AREA CALCULATION (HEC.)
243	1.55
242	0.28
238	0.38
239	0.22
241	0.30
240	0.078
236	0.37
235	0.38
244	0.72

VILL:- KISHANPURA

KHASRA NO.	AREA CALCULATION (HEC.)
245	0.72
246	0.25
247	0.13
248	0.12
249	0.55
250	0.13
234	0.046
232	0.13
231	0.22
230	0.039
229	0.08

KISHANPURA

VILL:- JIROTA JHABRANA

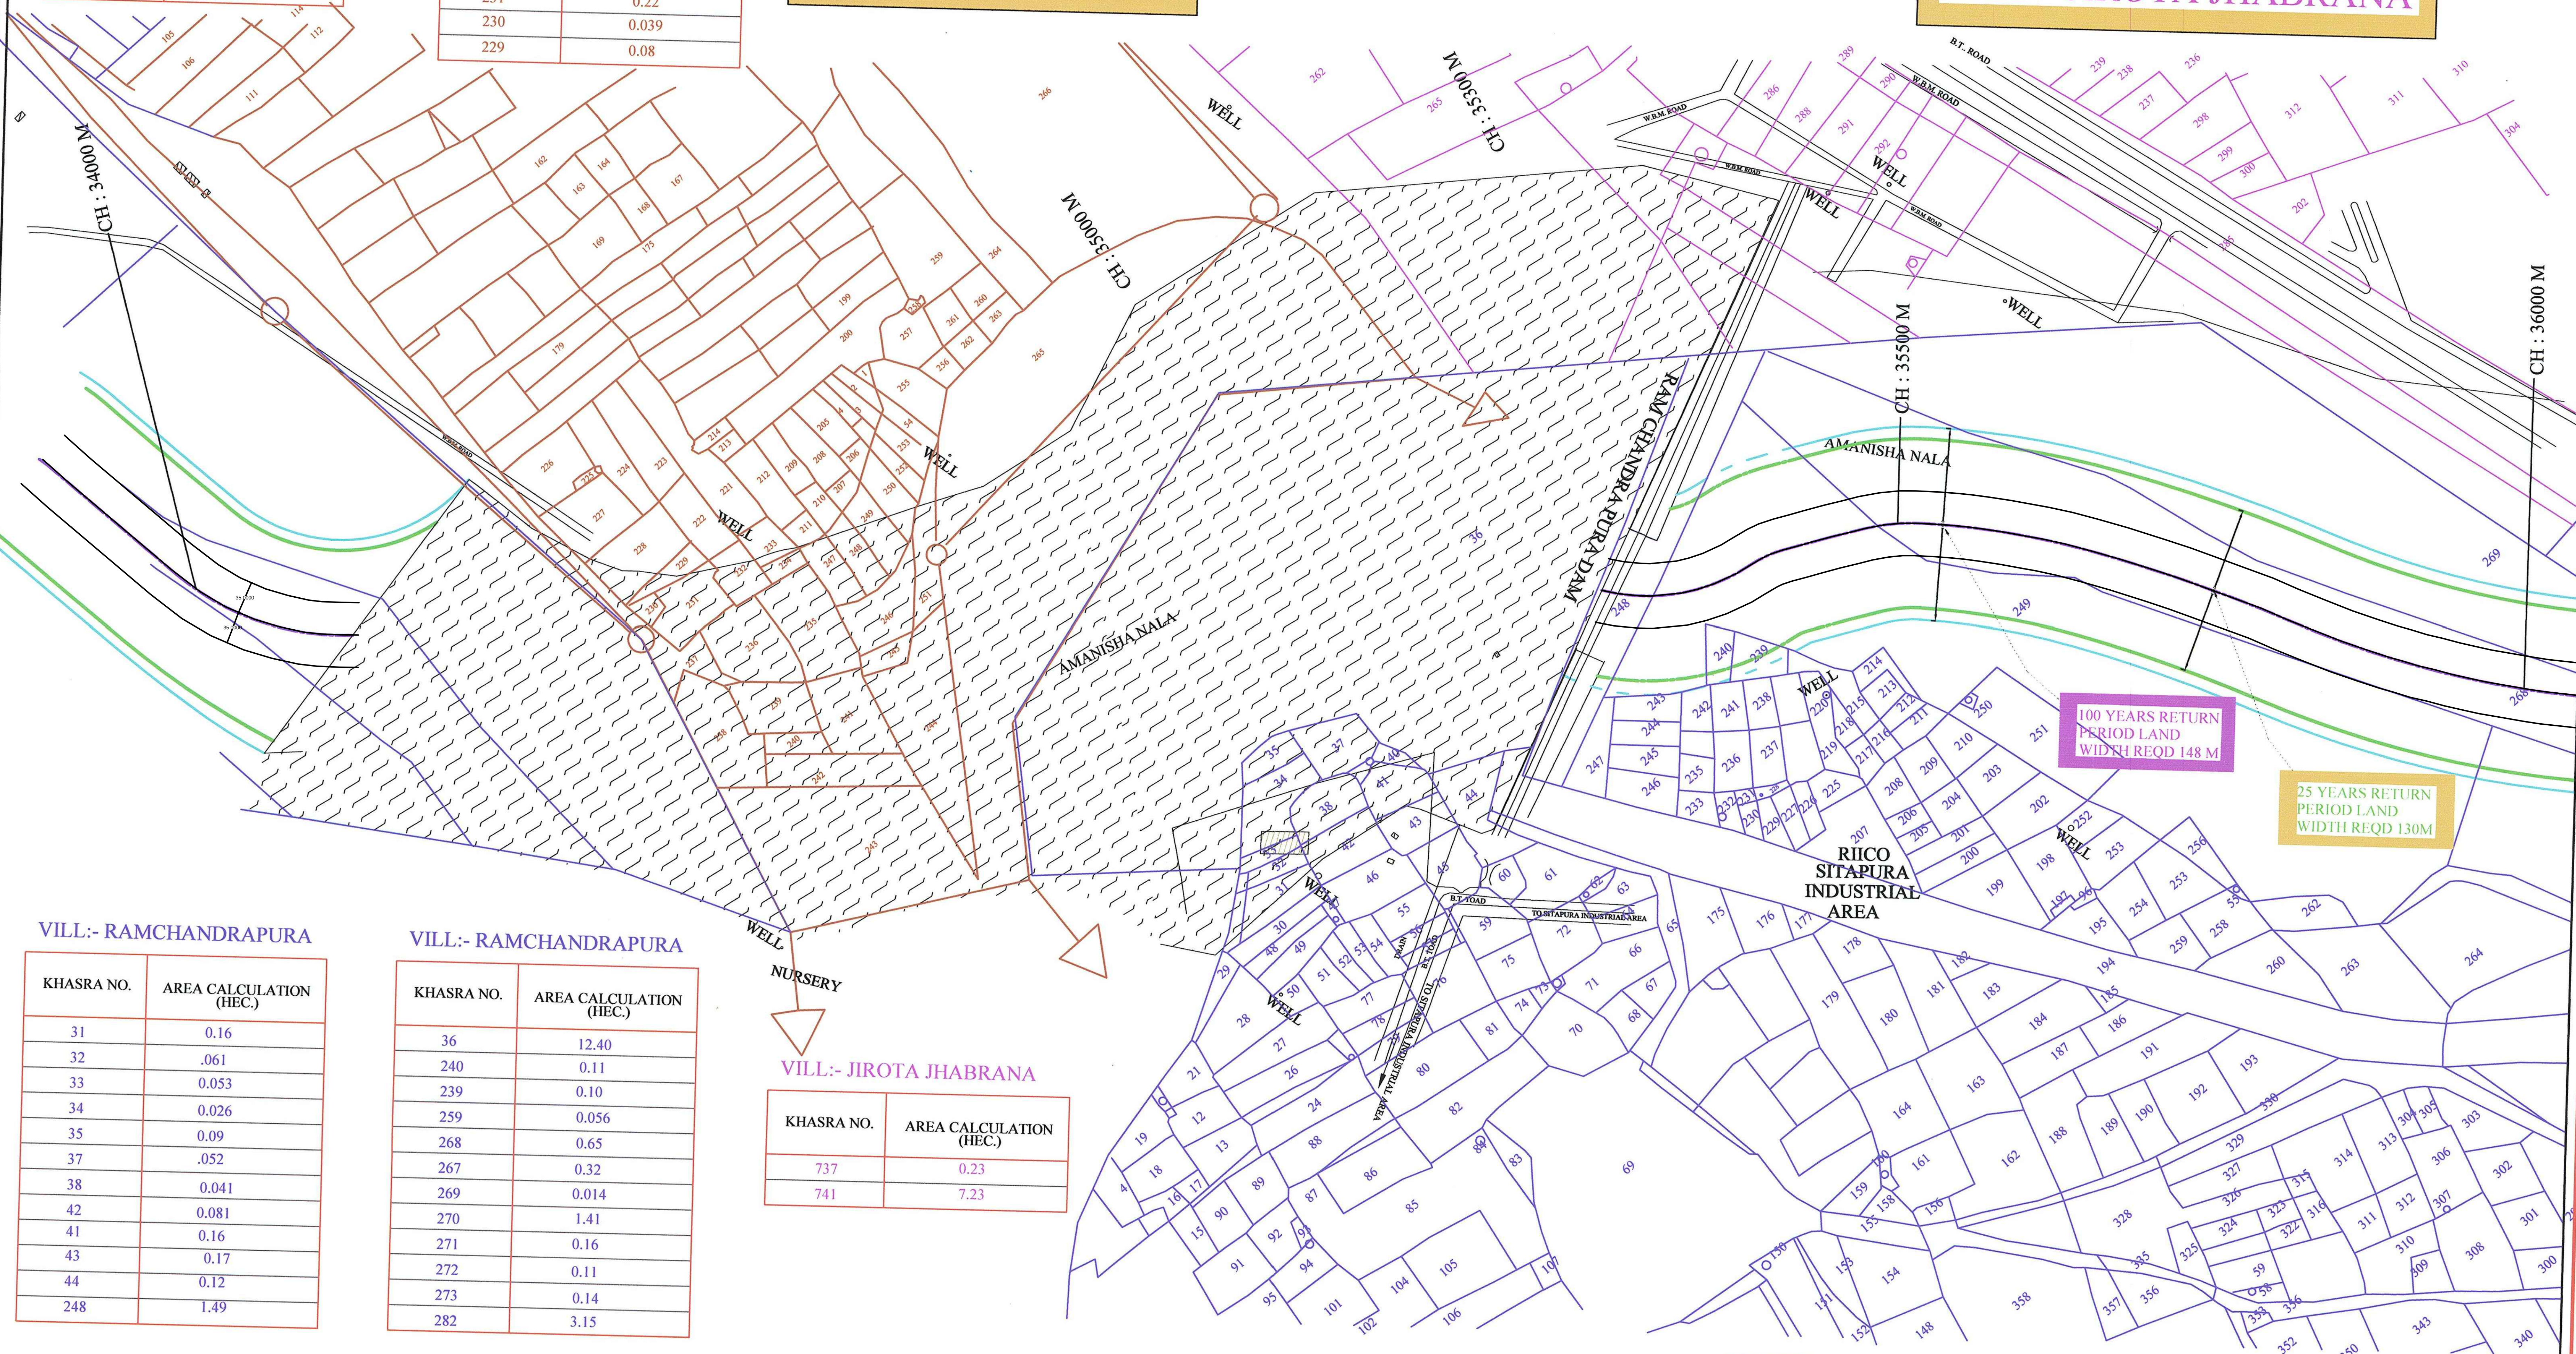

VILL:- RAMCHANDRAPURA

KHASRA NO.	AREA CALCULATION (HEC.)
31	0.16
32	.061
33	0.053
34	0.026
35	0.09
37	.052
38	0.041
42	0.081
41	0.16
43	0.17
44	0.12
248	1.49

VILL:- RAMCHANDRAPURA

KHASRA NO.	AREA CALCULATION (HEC.)
36	12.40
240	0.11
239	0.10
259	0.056
268	0.65
267	0.32
269	0.014
270	1.41
271	0.16
272	0.11
273	0.14
282	3.15

VILL:- JIROTA JHABRANA

KHASRA NO.	AREA CALCULATION (HEC.)
737	0.23
741	7.23


PLAN

SHEET NO.18

NOTE :
All dimensions are in metres
unless otherwise indicate.

LEGEND : PLAN

1. Proposed Centre Line
2. Top Width For 25 Years Flood Frequency
3. Land Width Req'd. For 100 Years Flood Frequency

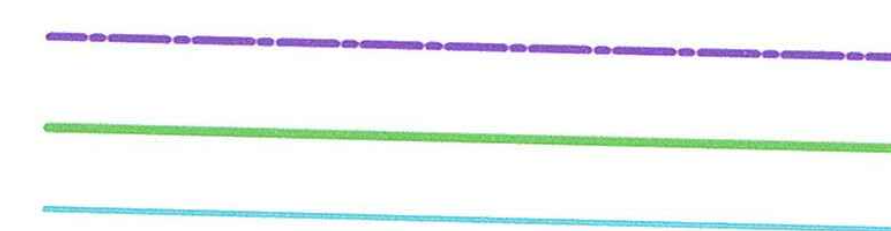

NO.	DATE	DESCRIPTION	DRAWN	CHECKED	APPROVED
REVISIONS					

THIS DRAWING IS THE
SOLE PROPERTY OF
JAIPUR DEVELOPMENT AUTHORITY
IT IS SUBJECT TO THEIR
RECALL AND MUST NOT
BE LENT OR COPIED OR
REPRODUCED WITHOUT
THEIR WRITTEN PERMISSION
NOR USED FOR ANY
PURPOSE OTHER THAN
FOR WHICH IT IS ISSUED.

DESIGNED	SIJU.K
DRAWN	DEEPIKA
CHECKED	SIJU.K
APPROVED	S.K.BHARDWAJ
DATE	JAN.2009

CLIENT: JAIPUR DEVELOPMENT AUTHORITY	
JOB NO. C-702	JOB : CONSULTANCY FOR DESIGN OF STORM WATER DRAIN
TITLE : PROPOSED PLAN OF AMANISHA KA NALLAH WITH KHASRA NO.S	
SCALE : 1CM : 40M.	DRG. NO. SCPL/702/01
REV.	

SNC - LAVALIN
Span Consultants Pvt. Ltd. (A Member of SNC - LAVALIN Group)
Mindmill Corporate Tower 4th & 5th Floor, Plot 24a, Sector - 16a, Film City Noida, Up 201301