

VILL:- CHAK SALIGRAMPURA

KHASRA NO.	AREA CALCULATION (HEC.)
179	5.66

VILL:- VIMALPURA

KHASRA NO.	AREA CALCULATION (HEC.)
1	1.01
2	0.72
3	0.36
4	0.33
7	0.65
66	0.33
67	0.41
68	0.41
69	0.33

VILL:- VIMALPURA


KHASRA NO.	AREA CALCULATION (HEC.)
94	0.74
95	1.92
96	0.34
97	0.35
112	0.34
113	0.22
114	0.059
115	0.42
116	0.16

VILL:- GONER

KHASRA NO.	AREA CALCULATION (HEC.)
445	0.33
501	3.26
487	1.36
500	0.64
501/.	0.12
2534	2.59
503	2.60
2537	1.08
2538	0.39
2536	0.19
2543	0.32

CHAK SALIGRAMPURA

GONER

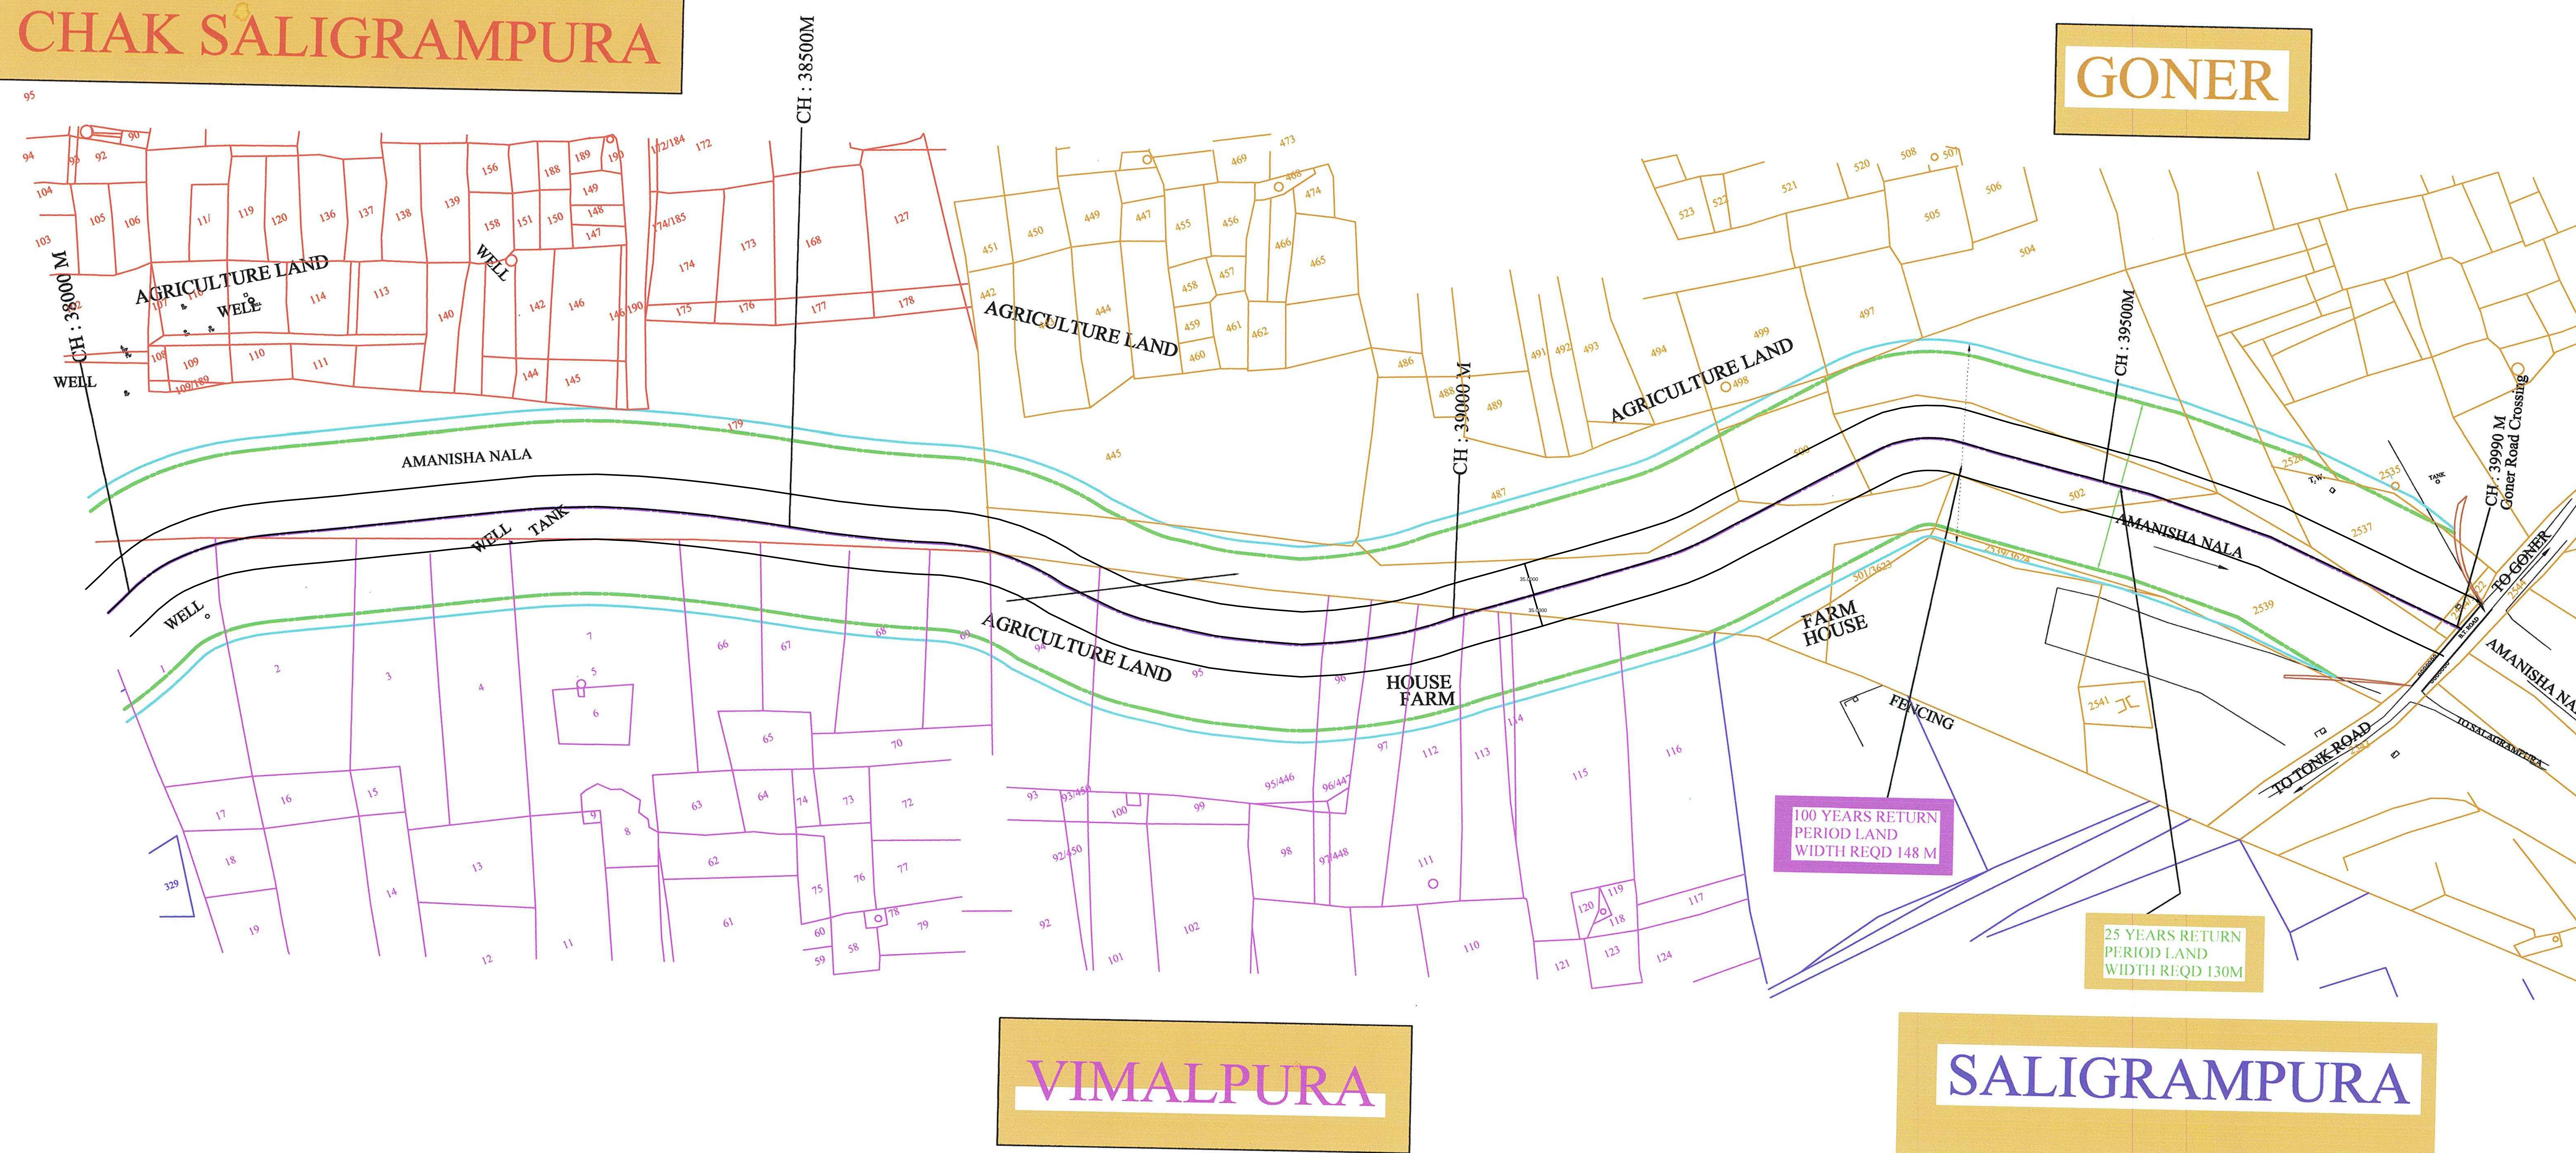

PLAN

SHEET NO.20

NOTE :
All dimensions are in metres
unless otherwise indicate.

LEGEND : PLAN

1. Proposed Centre Line
2. Top Width For 25 Years Flood Frequency
3. Land Width Req'd. For 100 Years Flood Frequency

NO.	DATE	DESCRIPTION	DRAWN	CHECKED	APPROVED
REVISIONS					

THIS DRAWING IS THE
SOLE PROPERTY OF
JAIPUR DEVELOPMENT AUTHORITY
IT IS SUBJECT TO THEIR
RECALL AND MUST NOT
BE LENT OR COPIED OR
REPRODUCED WITHOUT
THEIR WRITTEN PERMISSION
NOR USED FOR ANY
PURPOSED OTHER THAN
FOR WHICH IT IS ISSUED.

DESIGNED	SIJUK
DRAWN	DEEPIKA
CHECKED	SIJUK
APPROVED	S.K.BHARDWAJ
DATE	JAN 2009

CLIENT: JAIPUR DEVELOPMENT AUTHORITY			
JOB NO. C - 702		JOB : CONSULTANCY FOR DESIGN OF STROM WATER DRAIN	
TITLE : PROPOSED PLAN OF AMANISHA KA NALLAH WITH KHASRA NO.			
SCALE: 1CM: 40M.		DRG. NO.	SCPL/702/01
		REV.	
SNC - LAVALIN			
Span Consultants Pvt. Ltd. (A Member of SNC - LAVALIN Group)			
Mindfull Corporate Tower 4th & 5th Floor, Plot 24a, Sector - 16a, Film City Noida, Up 201301			