

VILLAGE :- BASSI SITARAMPURA

VILLAGE :- BASSI SITARAMPURA

VILLAGE :- BASSI SITARAMPURA

VILLAGE :- BASSI SITARAMPURA

VILLAGE :- BASSI SITARAMPURA


KHASRA NO.	AREA CALCULATION (HEC.)
122	0.09
110	0.36
125	0.12
121	0.70
111/250	0.14
111	0.74
113	0.70
119	0.55
115	0.10
131	0.20
129	0.26
127	0.11
115/261	0.11

KHASRA NO.	AREA CALCULATION (HEC.)
22	24.14
124	1.36
43	0.66
166	2.57
167	2.24
65	1.46
168	0.09
199	0.68
176	0.86
80	0.14
81	0.16
200	0.11
165	3.30

KHASRA NO.	AREA CALCULATION (HEC.)
201	0.0037
183	0.44
183	0.84
184	0.15
185	0.91
180	1.55
126	0.028
198	1.86
186	0.60
89	0.34
88	0.15
195	0.35
117/265	0.16
117/213	0.17
115	0.10

KHASRA NO.	AREA CALCULATION (HEC.)
202	0.17
194	0.21
192	0.26
191	0.94
190	0.84
73	0.40
154	0.76
153	0.064
193	0.34
153/222	0.20
160	0.098
159	0.43
153	0.11

KHASRA NO.	AREA CALCULATION (HEC.)
152	0.20
154/281	0.24
147	0.66
162	3.74
151	0.56
152/285	0.21
294	1.03
157	0.073
149	0.76
150	0.60
146	0.37
123	0.077
124	0.30

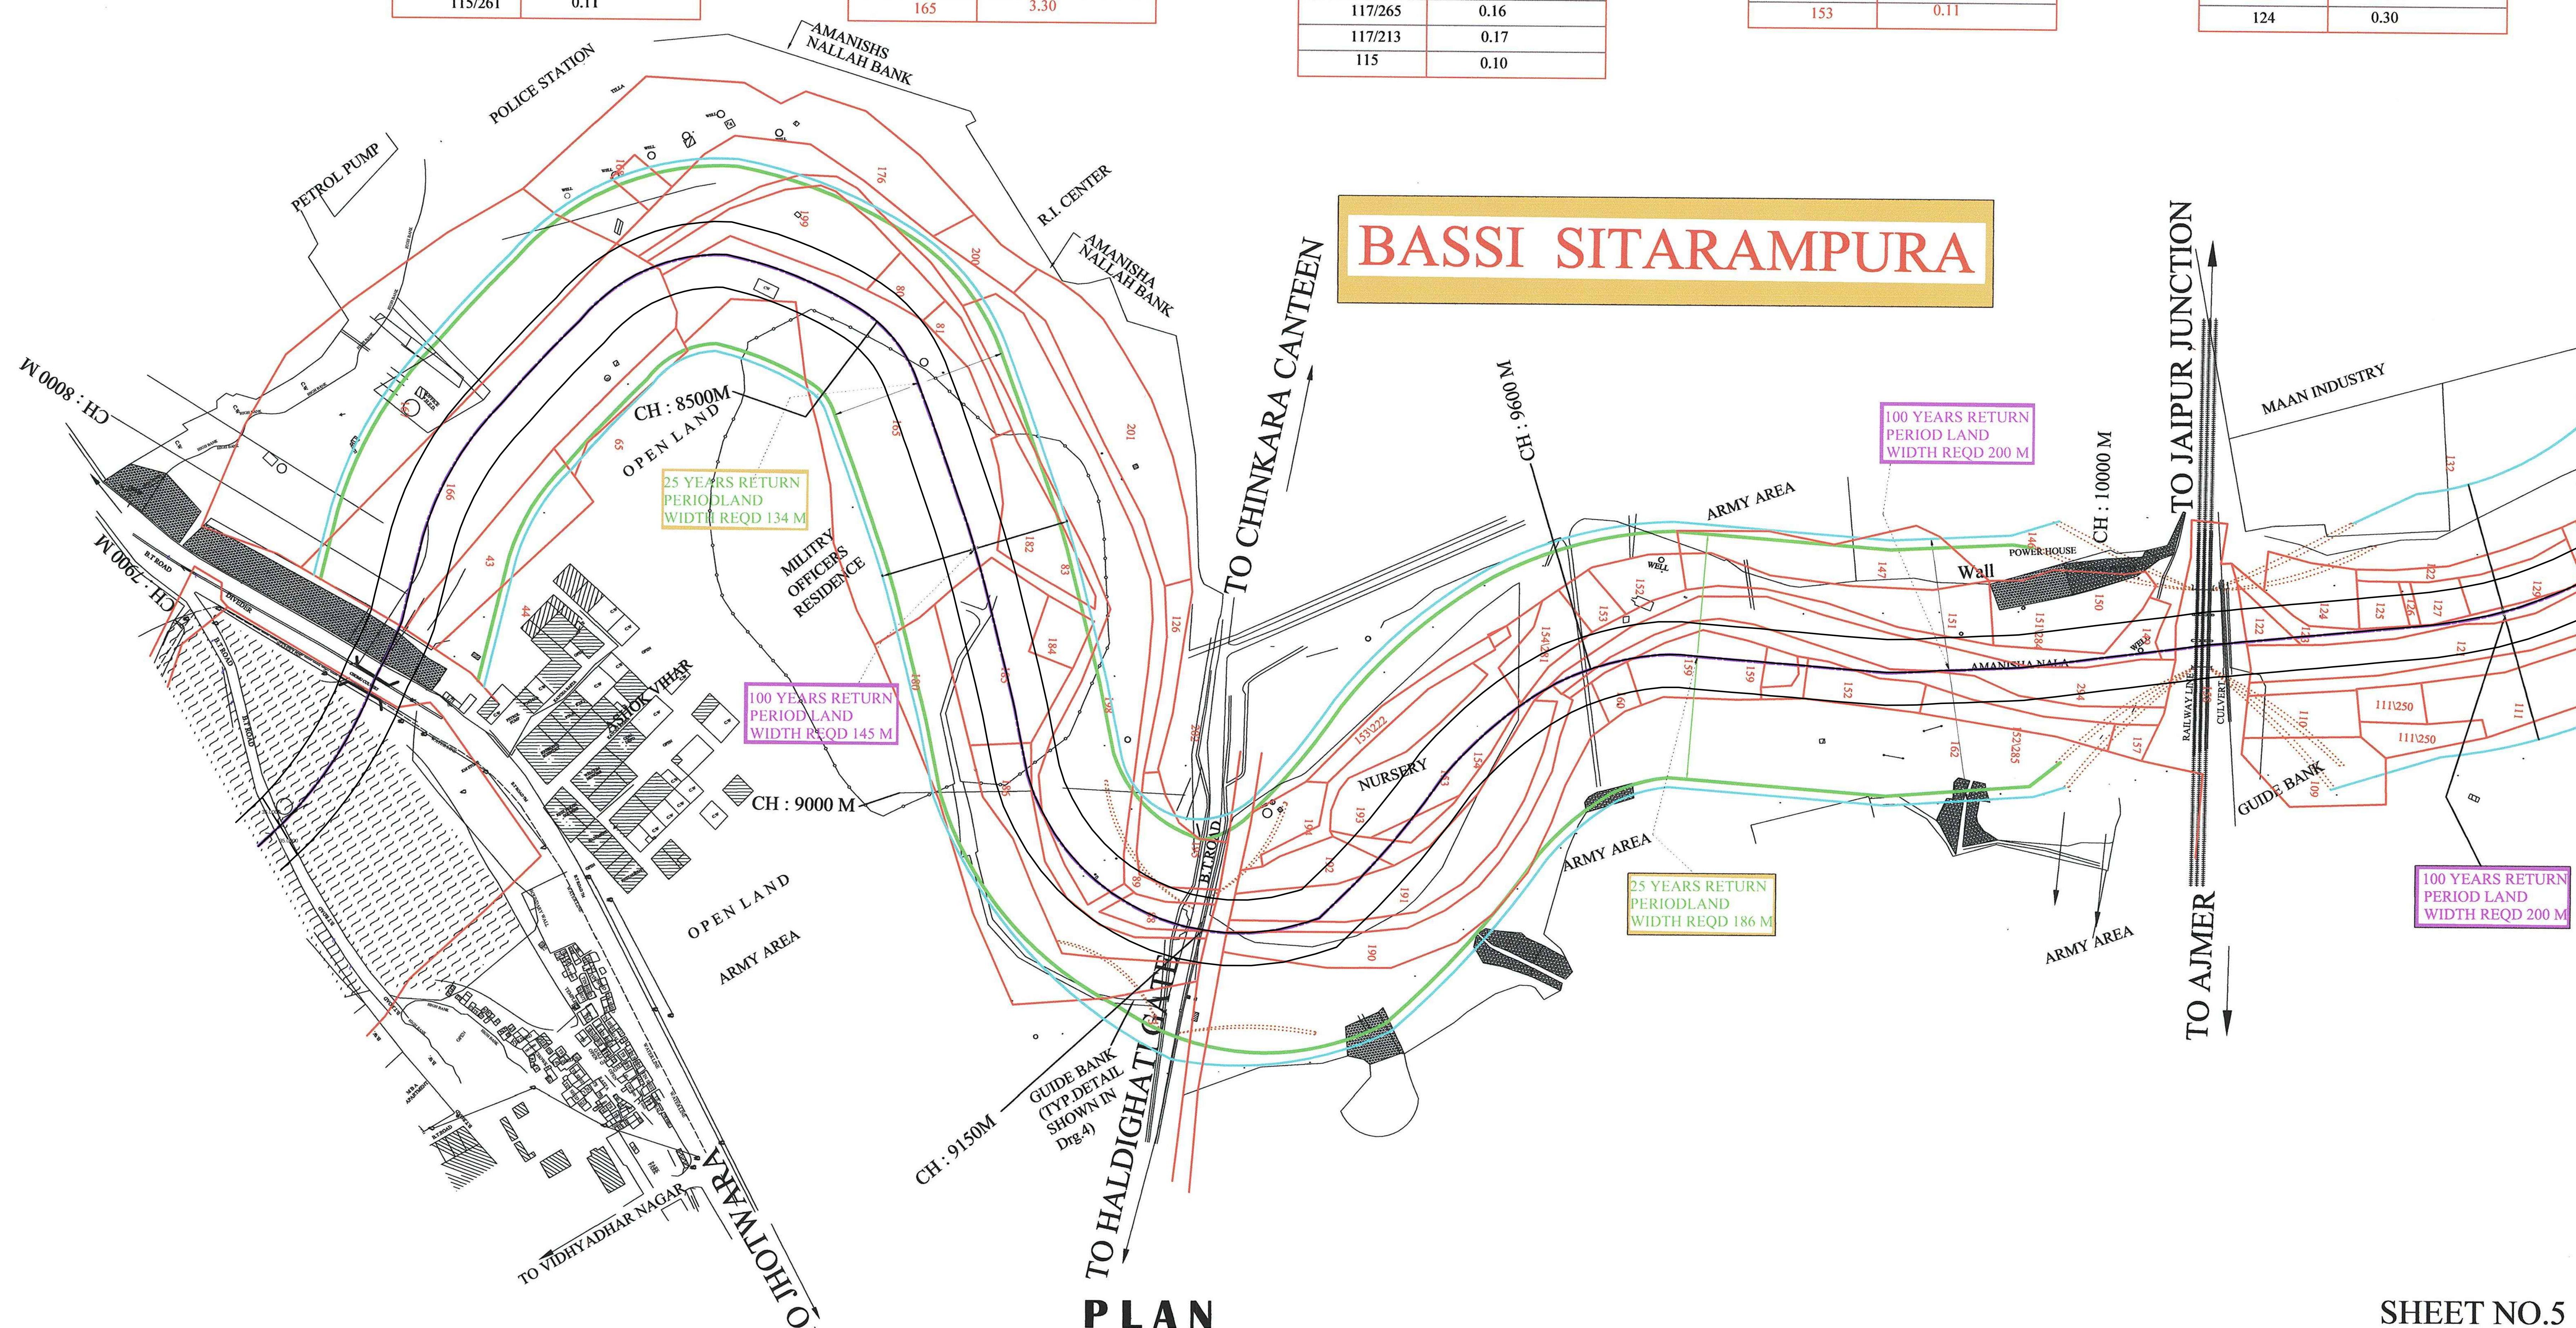

NOTE :
All dimensions are in metres
unless otherwise indicate.

- LEGEND : PLAN
1. Proposed Centre Line
 2. Top Width For 25 Years Flood Frequency
 3. Land Width Req'd. For 100 Years Flood Frequency

NO.	DATE	DESCRIPTION	DRAWN	CHECKED	APPROVED
REVISIONS					

THIS DRAWING IS THE
SOLE PROPERTY OF
JAIPUR DEVELOPMENT AUTHORITY
IT IS SUBJECT TO THEIR
RECALL AND MUST NOT
BE LENT OR COPIED OR
REPRODUCED WITHOUT
THEIR WRITTEN PERMISSION
NOR USED FOR ANY
PURPOSED OTHER THAN
FOR WHICH IT IS ISSUED.

DESIGNED	SIJU.K
DRAWN	DEEPIKA
CHECKED	SIJU.K
APPROVED	S.K.BHARDWAJ
DATE	JAN.2009

CLIENT: JAIPUR DEVELOPMENT AUTHORITY			
JOB NO. C - 702	JOB : CONSULTANCY FOR DESIGN OF STROM WATER DRAIN		
TITLE : PROPOSED PLAN OF AMANISHA KA NALLAH WITH KHASRA NO.S			
SCALE: 1CM : 40M.	DRG. NO. SCPL/702/01		REV.
SNC - LAVALIN			
Span Consultants Pvt. Ltd. (A Member of SNC - LAVALIN Group)			
Mindmill Corporate Tower 4th & 5th Floor, Plot 24a, Sector - 16a, Film City Noida, Up 201301			

SHEET NO.5