

VILLAGE :- BASSI SITARAMPURA

KHASRA NO.	AREA CALCULATION (HEC.)
113	0.70
119	0.55
115	0.10
131	0.20
129	0.26
127	0.11
115/261	0.11
117/265	0.16
117/213	0.023
115	0.16
115/262	0.20
115/266	0.14

VILLAGE :- CHAK HASAMPURA

KHASRA NO.	AREA CALCULATION (HEC.)
117/262	0.095
53/57	0.22
53/56	0.15
52/55	0.72
53	0.63
53/60	0.21
53/59	0.024
53/61	0.041
53/62	0.25
53/64	0.017
53/63	0.12

VILLAGE :- SEHAJ PURA

KHASRA NO.	AREA CALCULATION (HEC.)
65	0.057
64	0.007
66	0.014
63	0.03
62	0.10
61	0.10
69	0.06
68	0.056
67	0.045
73	0.062

VILLAGE :- SEHAJ PURA


KHASRA NO.	AREA CALCULATION (HEC.)
50	0.40
71	0.091
72	0.30
70	0.83
60	0.081
59	0.069
58	0.24
57	0.034
56	0.097
52	2.26
53	0.35
54	0.21
55	0.076

VILLAGE :- HASAMPURA

KHASRA NO.	AREA CALCULATION (HEC.)
1	0.023
3	0.011
10	4.85
11	0.051
12	0.121
13	0.023
14	0.092
15	0.011
18	0.016
5	0.12
6	0.03
7	0.21
8	0.030
9	0.013
30	0.21

VILLAGE :- HASAMPURA

KHASRA NO.	AREA CALCULATION (HEC.)
31	0.19
32	0.46
33	0.030
57	0.35
60	0.13
61	0.086
66	0.045
58	0.055
54	0.34
62	0.25
43	0.055
44	0.027
52	0.13
53	0.12

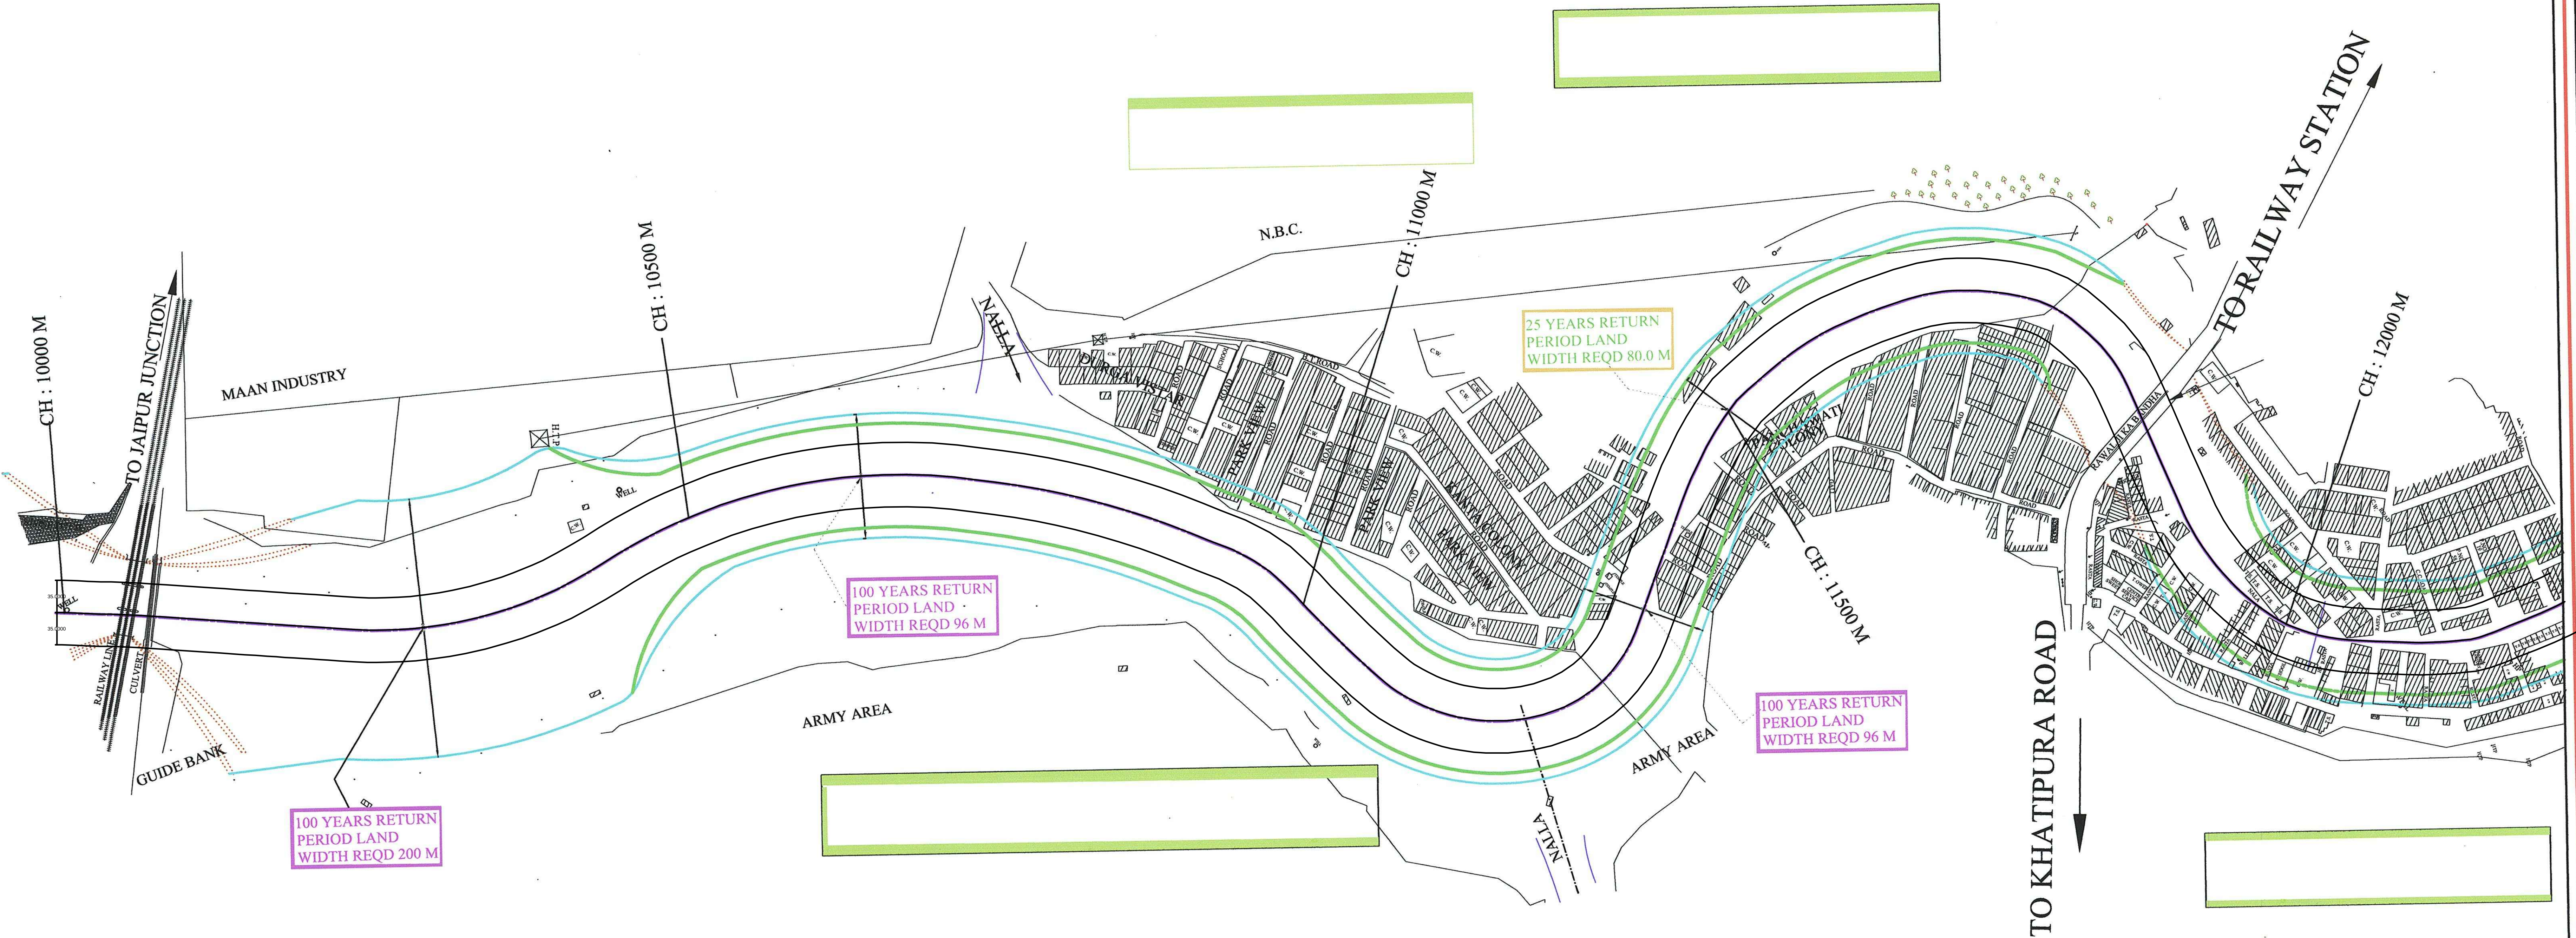

PLAN

SHEET NO.6

NOTE :
All dimensions are in metres
unless otherwise indicate.

- LEGEND : PLAN
1. Proposed Centre Line
 2. Top Width For 25 Years Flood Frequency
 3. Land Width Reqd. For 100 Years Flood Frequency

DRAWN CHECKED APPROVED

THIS DRAWING IS THE
SOLE PROPERTY OF
JAIPUR DEVELOPMENT AUTHORITY
IT IS SUBJECT TO THEIR
RECALL AND MUST NOT
BE LENT OR COPIED OR
REPRODUCED WITHOUT
THEIR WRITTEN PERMISSION
NOR USED FOR ANY
PURPOSED OTHER THAN
FOR WHICH IT IS ISSUED.

DESIGNED	SIJU.K
DRAWN	DEEPIKA
CHECKED	SIJU.K
APPROVED	S.K.BHARDWAJ
DATE	JAN.2009

CLIENT: JAIPUR DEVELOPMENT AUTHORITY		
JOB NO. C - 702	JOB : CONSULTANCY FOR DESIGN OF STORM WATER DRAIN	
TITLE : PROPOSED PLAN OF AMANISHA KA NALLAH WITH KHASRA NO.S		
SCALE : 1CM = 40M.	DRG. NO. SCPL/702/01	REV.
SNC - LAVALIN		
Span Consultants Pvt. Ltd. (A Member of SNC - LAVALIN Group)		
Mindmill Corporate Tower 4th & 5th Floor, Plot 24a, Sector - 16a, Film City Noida, Up 201301		