

VILLAGE :- CHUHAWAS

KHASRA NO.	AREA CALCULATION (HEC.)
8	0.14
10	0.25
11	0.015
12	0.26
13	0.30
14	0.034
15	0.11
16	0.11
9	0.020
9/25	0.018

VILLAGE :- PREMPURA

KHASRA NO.	AREA CALCULATION (HEC.)
94	0.11
95	0.078
97	0.097
98	0.043
96	1.75
102/216	0.041
100	0.005
101	0.041
102	0.11
103	0.027
108	0.099
107	0.15
106	0.047
109	0.27
111	0.052
86	0.044
87	0.010
88	0.004
160	0.052
161	0.22

VILLAGE :- PREMPURA

KHASRA NO.	AREA CALCULATION
91	0.011
85	0.10
129	0.10
110	0.068
128	0.23
132	0.23
127	0.11
122	0.12
121/219	0.030
121	0.035
120	0.034
135	0.12
128	0.23
131	0.042
133	0.13
134	0.11
136	0.11
147	0.074
148	0.16
132	0.23

VILLAGE :- PREMPURA

KHASRA NO.	AREA CALCULATION (HEC.)
151	0.10
150	0.20
149	0.10
146	0.07
147	0.07
142	0.043
144	0.084
145	0.054
152	0.20
154	0.050
155	0.147
143	0.081
156	0.18
157	0.092
159/1	0.13
158	0.06
153	0.0072
154	0.052
159/2	0.12
159	0.051

VILLAGE :- PREMPURA

KHASRA NO.	AREA CALCULATION (HEC.)
162	0.011
163	0.044
171	0.11
182	0.076
165	0.17
167	0.43
168	0.14
169	0.092
170	0.047
171/222	0.047
168	0.14
173	0.098
172	0.029
182	0.076
174	0.015
166	0.036
183/224	0.092
126	0.046
125	0.0052
85	0.10

VILLAGE :- MADRAMPURA


KHASRA NO.	AREA CALCULATION (HEC.)
63	1.17
18	0.16
20	0.21
21	0.16
64	0.027
33	0.048
36	0.026
22	0.013
17	0.095
16	0.056
14	0.015
15	0.15
2	0.26
3	0.04
4	0.009

VILLAGE :- SUSHILPURRA

KHASRA NO.	AREA CALCULATION (HEC.)
12	0.02
14	0.007
15	0.03
16	0.28
17	0.152
18	0.045
19	0.163
20	0.32
27	0.147
22	0.26
26	0.04
25	0.09
24	0.41
23	0.02
35	0.10
76	0.14
34	0.09
33	0.04
32	0.07
37	0.14
36	0.60
47	0.10
46	0.15
56	0.13
49	0.03
50	0.01
77	0.047
55	0.09
57	0.06

VILLAGE :- SUSHILPURRA

KHASRA NO.	AREA CALCULATION (HEC.)
54	0.15
52	0.10
51	0.046
79	0.12
95	0.12
96	0.60
74	0.028
72	0.12
75	0.10
96	0.06
97	0.13
93	0.004
92	0.09
91	0.001
100	0.11
98	0.074
71	0.22
68	0.22
67	0.21
101	0.053
105	0.021
106	0.082
111	0.004
107	0.032
117	0.12
67	0.21
69	0.043
66	0.14
65	0.0009
63	0.21

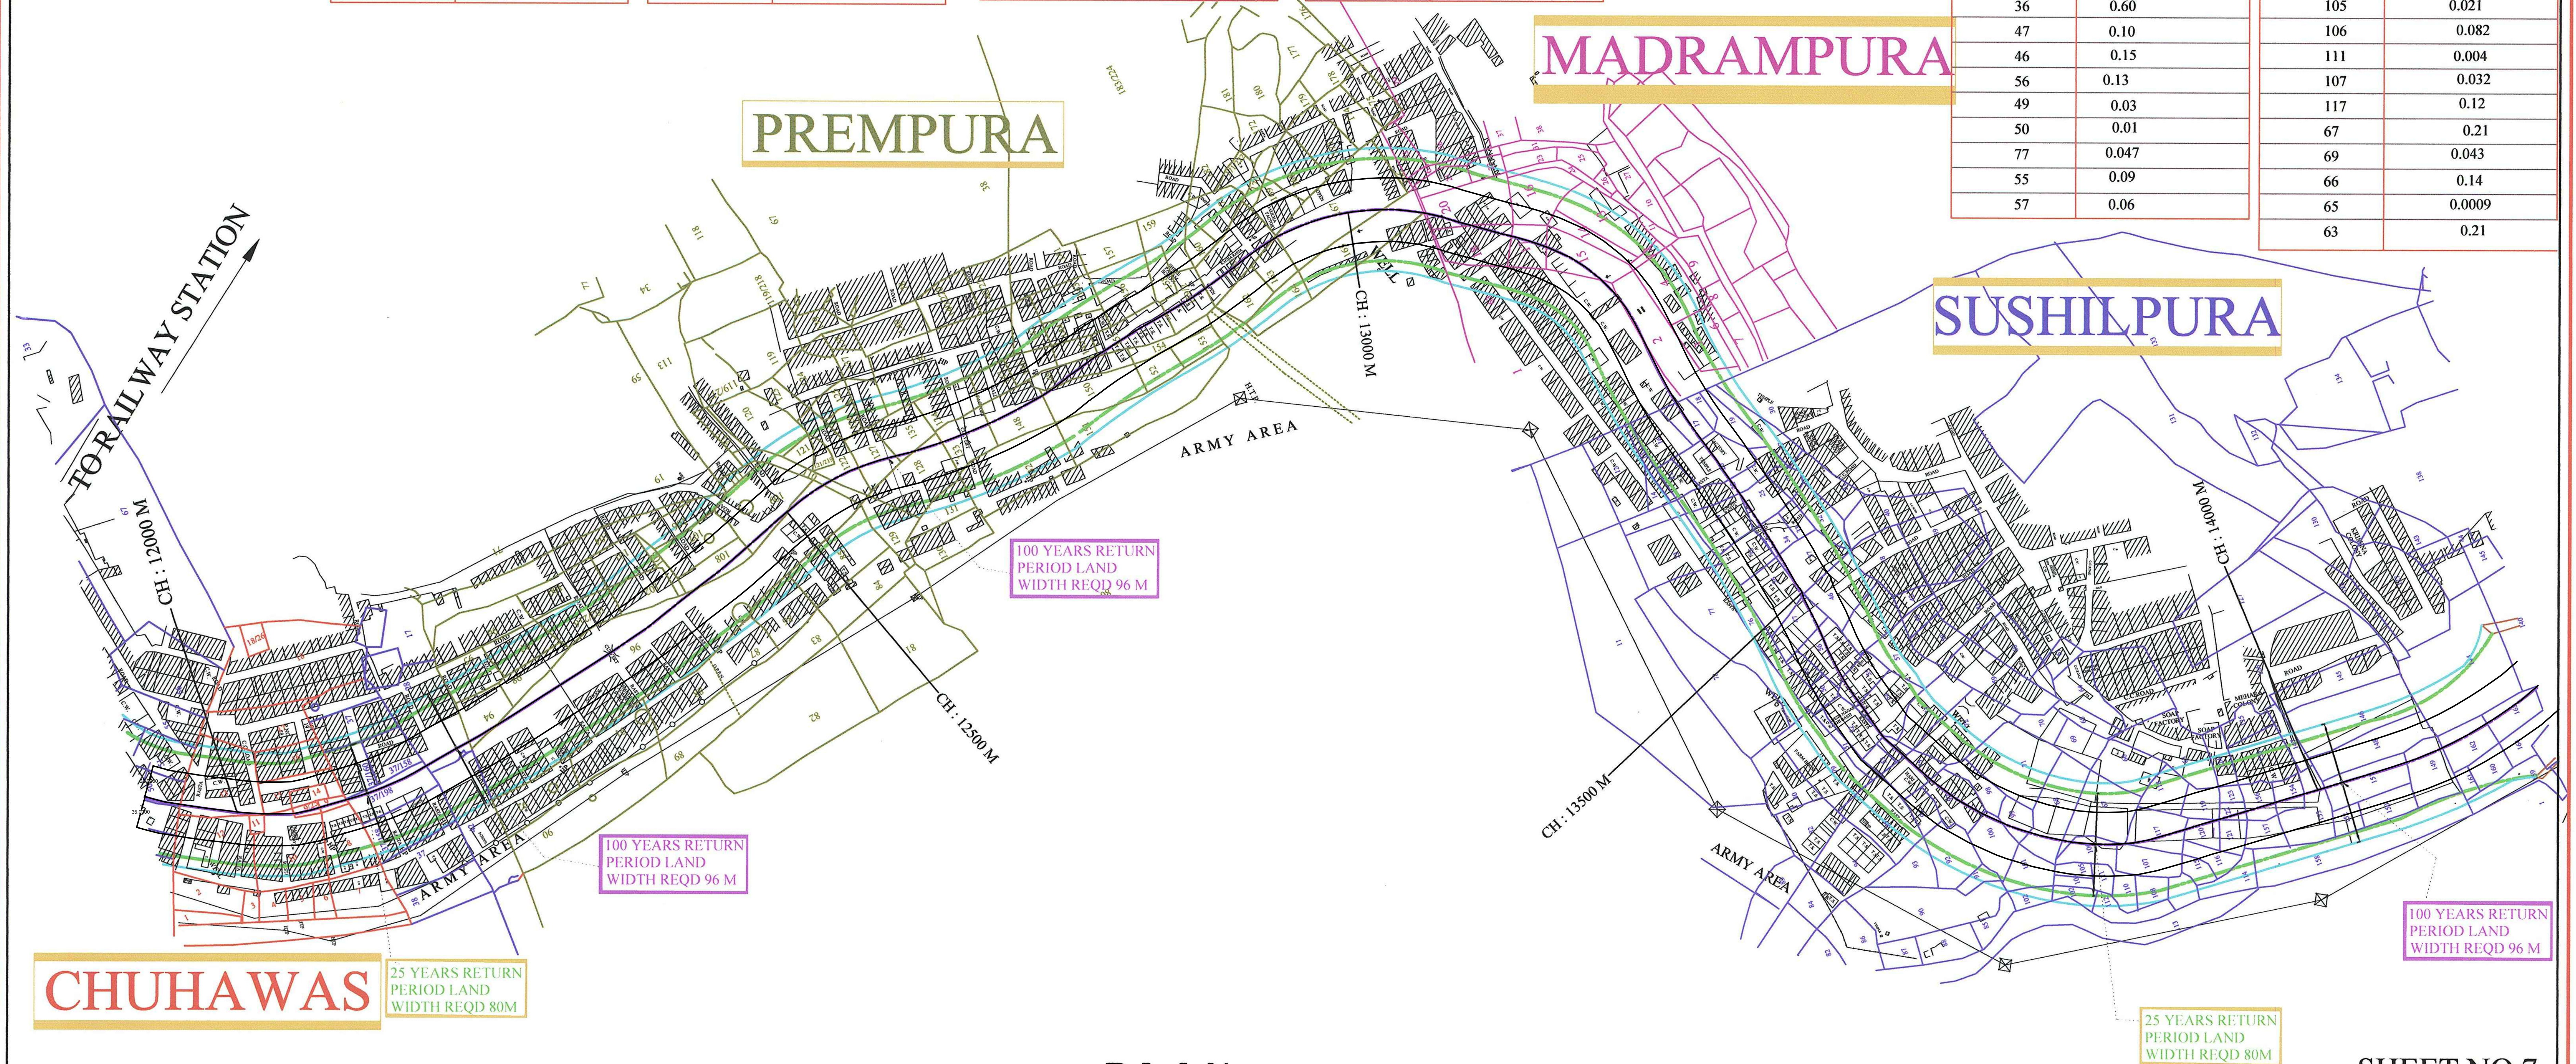

NOTE :
All dimensions are in metres
unless otherwise indicate.

- LEGEND : PLAN
1. Proposed Centre Line
 2. Top Width For 25 Years Flood Frequency
 3. Land Width Req'd. For 100 Years Flood Frequency

PLAN

SHEET NO.7

NO.	DATE	DESCRIPTION	DRAWN	CHECKED	APPROVED	DESIGNED	SIU.K	CLIENT: JAIPUR DEVELOPMENT AUTHORITY
						DRAWN	DEEPIKA	JOB NO. C - 702 JOB : CONSULTANCY FOR DESIGN OF STROM WATER DRAIN
						CHECKED	SIU.K	TITLE : PROPOSED PLAN OF AMANISHA KA NALLAH WITH KHASRA NO.S
						APPROVED	S.K.BHARDWAJ	SCALE : 1CM: 40M. DRG. NO. SCPL/702/01
						DATE	JAN.2009	SNC - LAVALIN Span Consultants Pvt. Ltd. (A Member of SNC - LAVALIN Group) Mindmill Corporate Tower 4th & 5th Floor, Plot 24a, Sector - 16a, Film City Noida, Up 201301
REVISIONS						THIS DRAWING IS THE SOLE PROPERTY OF JAIPUR DEVELOPMENT AUTHORITY IT IS SUBJECT TO THEIR RECALL AND MUST NOT BE LENT OR COPIED OR REPRODUCED WITHOUT THEIR WRITTEN PERMISSION NOR USED FOR ANY PURPOSED OTHER THAN FOR WHICH IT IS ISSUED.		