

VILLAGE :- SUSHILPURRA

KHASRA NO.	AREA CALCULATION (HEC.)
124	0.70
123	0.02
122	0.028
121	0.02
120	0.04
119	0.06
117	0.12
155	0.16
154	0.05
156	0.70
157	0.01
153	0.06
147	0.056
125	0.074
126	0.083
63	0.21
66	0.14
145	0.16
146	0.35
148	0.20
152	0.045
153	0.66

VILLAGE :- SUSHILPURRA

KHASRA NO.	AREA CALCULATION (HEC.)
150	0.092
149	0.086
161	0.003
162	0.11
144	0.52
140	0.23
164	0.078
160	0.046
159	0.028
169	0.12
165	0.088
168	0.10
166	0.23
167	0.03
239	0.027
231	0.09
232	0.28
233	0.23
230	0.05
242	0.04
241	0.04
245	0.13

VILLAGE :- SUSHILPURRA

KHASRA NO.	AREA CALCULATION (HEC.)
239	0.02
246	0.05
247	0.07
249	0.10
250	0.24
255	0.070
252	0.060
253	0.25
254	0.17
259	0.36
258	0.13
261	0.13
260	0.34
263	0.03
264	0.42
265	0.25
269	0.16
267	0.10
268	0.05
271	0.08
272	0.12
266	0.36

VILLAGE :- SUSHILPURRA


KHASRA NO.	AREA CALCULATION (HEC.)
276	0.13
274	0.09
279	0.13
278	0.10
277	0.09
280	1.05
286	0.11
285	0.06
283	0.044
282	0.04
281	0.016
300	0.079
93.	0.094
94.	0.06
291	0.02
290	0.25
292	0.34
98.	0.12
97.	0.12
95.	0.09
96.	0.08
301	0.14

VILLAGE :- SUSHILPURRA

KHASRA NO.	AREA CALCULATION (HEC.)
305	0.19
307	0.45
303	0.10
304	0.13
9.	0.02
2.	0.02
6.	0.06
309	0.57
310	0.13
312	0.40
313	0.58
317	0.21
316	0.11
314	0.41
321	0.07
320	0.11
322	0.037
323	0.14

VILLAGE :- SODALA

KHASRA NO.	AREA CALCULATION (HEC.)
300	0.01
301	0.16
302	0.10
303	0.14
304	0.06
305	0.030
306	0.073
307	0.14
308	0.18
309	0.092
310	0.016
299	0.03
298	0.012
312	0.08
313	0.32
314	0.16
319	0.09
320	0.15
321	0.20
322	0.57
299	0.03

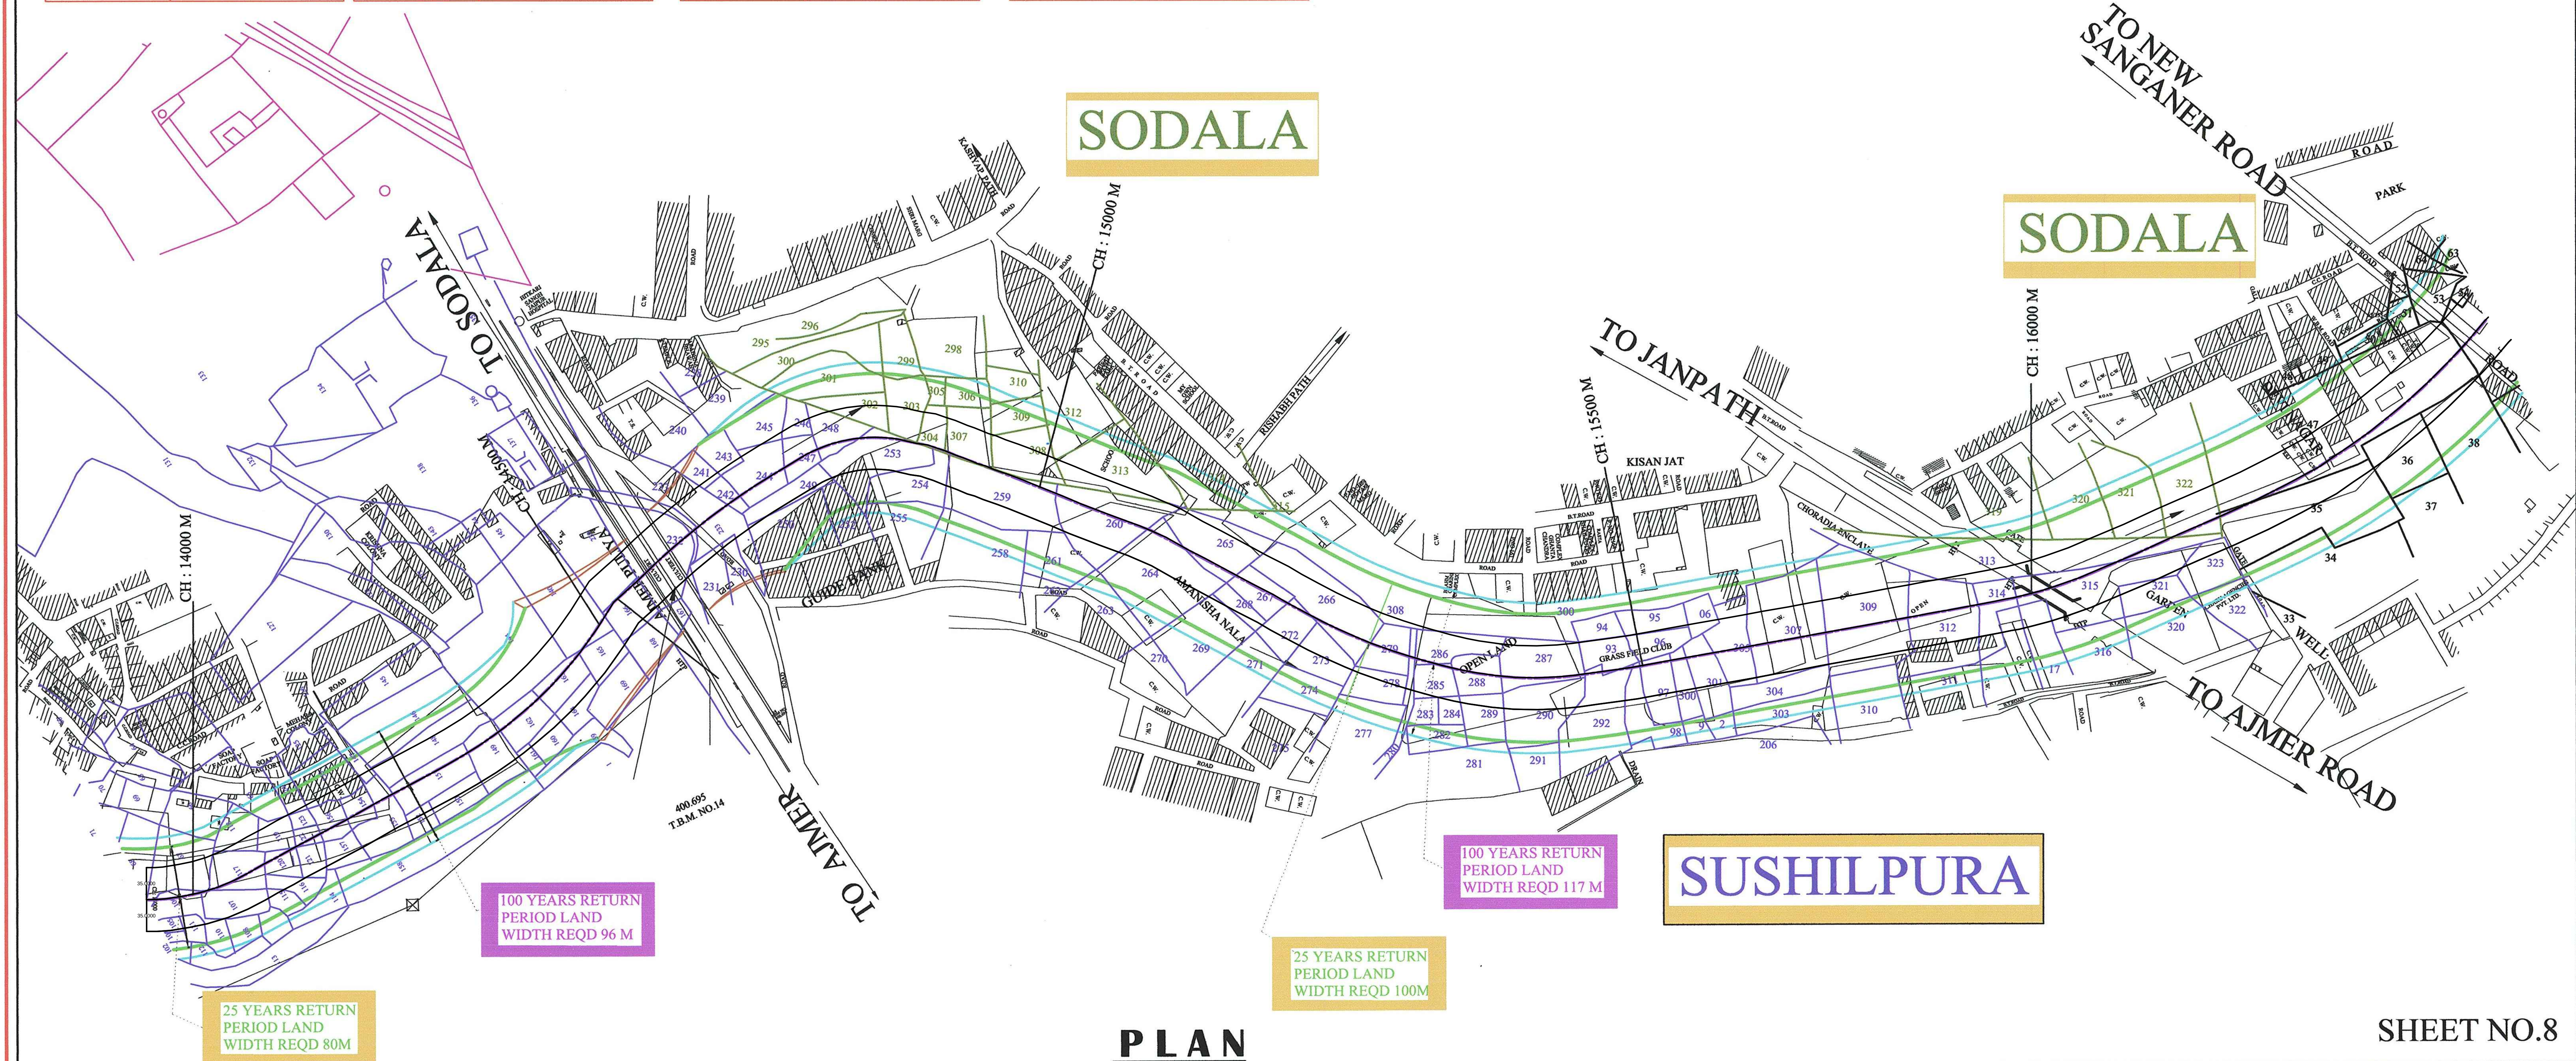

NOTE :
All dimensions are in metres
unless otherwise indicate.

LEGEND : PLAN

1. Proposed Centre Line
2. Top Width For 25 Years Flood Frequency
3. Land Width Req'd. For 100 Years Flood Frequency

PLAN

NO.	DATE	DESCRIPTION	DRAWN	CHECKED	APPROVED
REVISIONS					

THIS DRAWING IS THE
SOLE PROPERTY OF
JAIPUR DEVELOPMENT AUTHORITY
IT IS SUBJECT TO THEIR
RECALL AND MUST NOT
BE LENT OR COPIED OR
REPRODUCED WITHOUT
THEIR WRITTEN PERMISSION
NOR USED FOR ANY
PURPOSED OTHER THAN
FOR WHICH IT IS ISSUED.

DESIGNED	SIJU.K
DRAWN	DEEPIKA
CHECKED	SIJU.K
APPROVED	S.K.BHARDWAJ
DATE	JAN.2009

CLIENT: JAIPUR DEVELOPMENT AUTHORITY	
JOB NO. C - 702	JOB : CONSULTANCY FOR DESIGN OF STROM WATER DRAIN
TITLE : PROPOSED PLAN OF AMANISHA KA NALLAH WITH KHASRA NO.S	
SCALE : 1CM : 40M.	DRG. NO. SCPL/702/01
REV.	
SNC - LAVALIN	
Span Consultants Pvt. Ltd. (A Member of SNC - LAVALIN Group)	
Mindmill Corporate Tower 4th & 5th Floor, Plot 24a, Sector - 16a, Film City Noida, Up 201301	